


PRESENT FLOOR PLAN

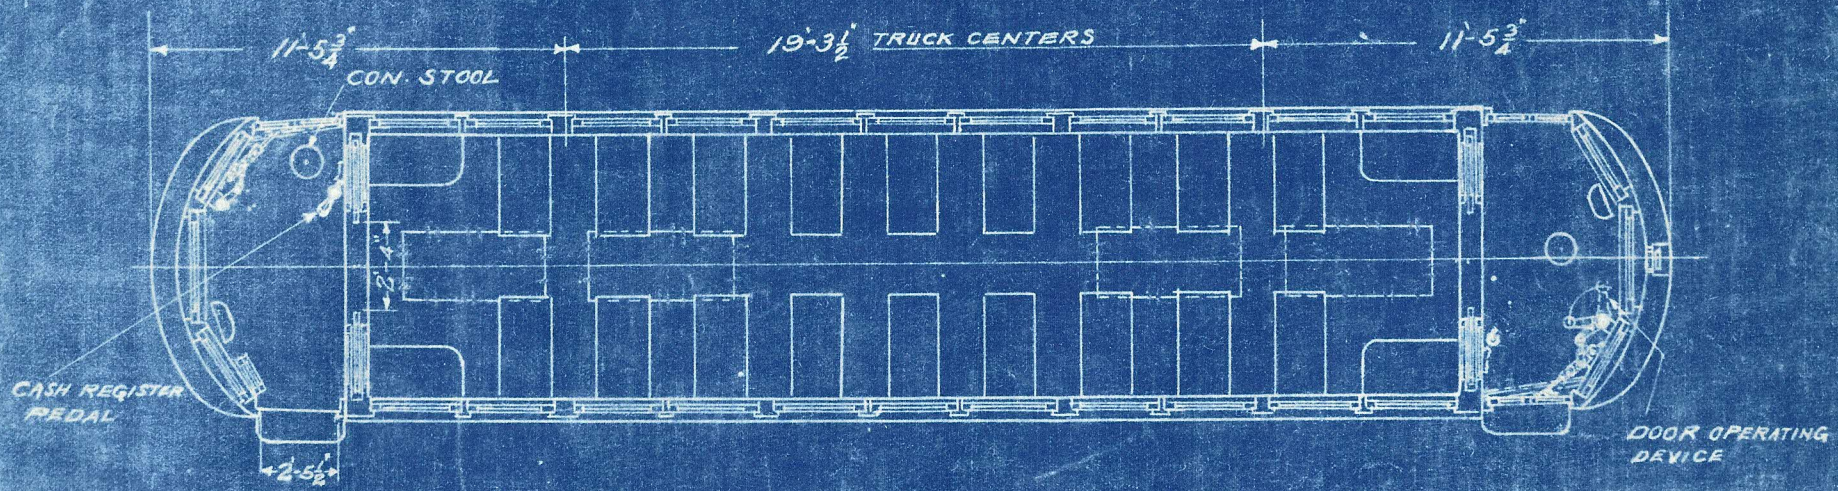

PROPOSED P.A.Y.E FLOOR PLAN

NOTE:
FOR OTHER DIMENSIONS THAN SHOWN
SEE DWG. No. 7407

CHICAGO SURFACE LINES C.O.R.Y. CO.	
PRESENT AND P.A.Y.E. FLOOR PLANS CAR SERIES* 2841-2845 (OLD*326-330)	
Dr. By: C.L.	Tr. By: C.L.
Checked By: <i>[Signature]</i>	Approved: _____
Correct: <i>[Signature]</i>	Scale: <i>1/8" = 1'-0"</i>
Correct: <i>[Signature]</i>	Drawer No. _____
Approved: _____	191
Chief Engineer	DRG. No. I-K-10

CH. 9-26-19. E.T.D.