


PRESENT FLOOR PLAN

DOORS REHING ON VEST CORNER POST IN PLACE OF BODY CORNER POST

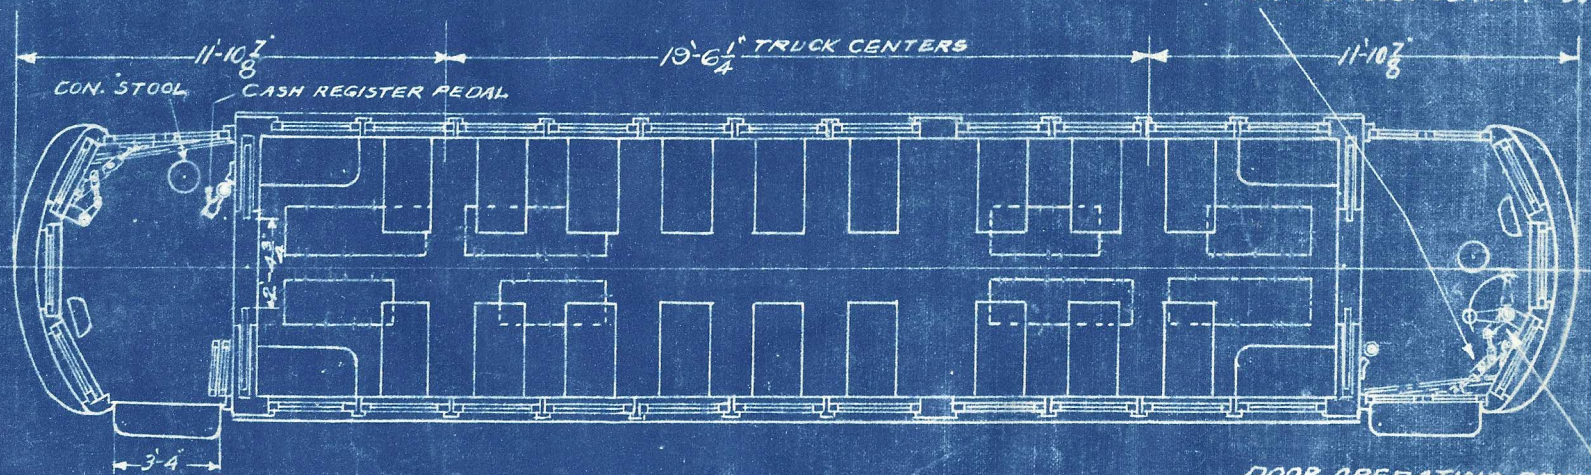

PROPOSED P.A.Y.E. FLOOR PLAN

DOOR OPERATING DEVICE

NOTE!
FOR OTHER DIMENSIONS THAN SHOWN
SEE DWG. NOS 7408 & 7409

CHICAGO SURFACE LINES C.C. RY. CO.	
PRESENT AND P.A.Y.E. FLOOR PLANS CAR SERIES *2846-2856 (OLD *831-941)	
Des. By <i>C.L. ...</i>	Approved: _____
Checked By <i>...</i>	Chief Engineer
Corrected <i>...</i>	Scale: <i>3/16" = 1 FT.</i>
Corrected <i>...</i>	Drawer No. _____
Approved: _____	191
DRG. No. L-K-11	

2846-2849
2851-2856

CH 9-16-46