


NOTE: \triangle
 HATCHED AREA
 INDICATES ASPHALT
 SURFACING
 COMPLETED NOV. 1965

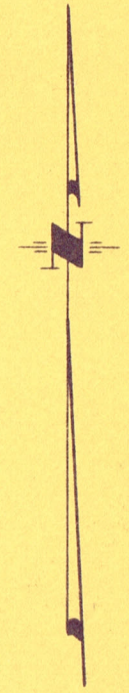

RECORDED
 REV. 11-22-65 D.W.P.

CHICAGO TRANSIT AUTHORITY P	
DEPARTMENT OF WAY AND STRUCTURES	
PROPERTY	
W. 16 TH ST. & S. 47 TH CT.	
GAS BUS TERMINAL	
Dr. by F.E.K. Ch. by	Approved 7/19/1950
O.K. <i>[Signature]</i> Chief/Draftsman	<i>[Signature]</i> Gen. Supt. of Way & Structures
Approved	Scale 1" = 30'-0"
Approved July 19 1950	Date AUG. 16, 1950
<i>[Signature]</i> Supt. of Bldgs. & Drafting	DRG. No 2-P-30