


MUNICIPAL CONTAGIOUS DISEASE HOSPITAL

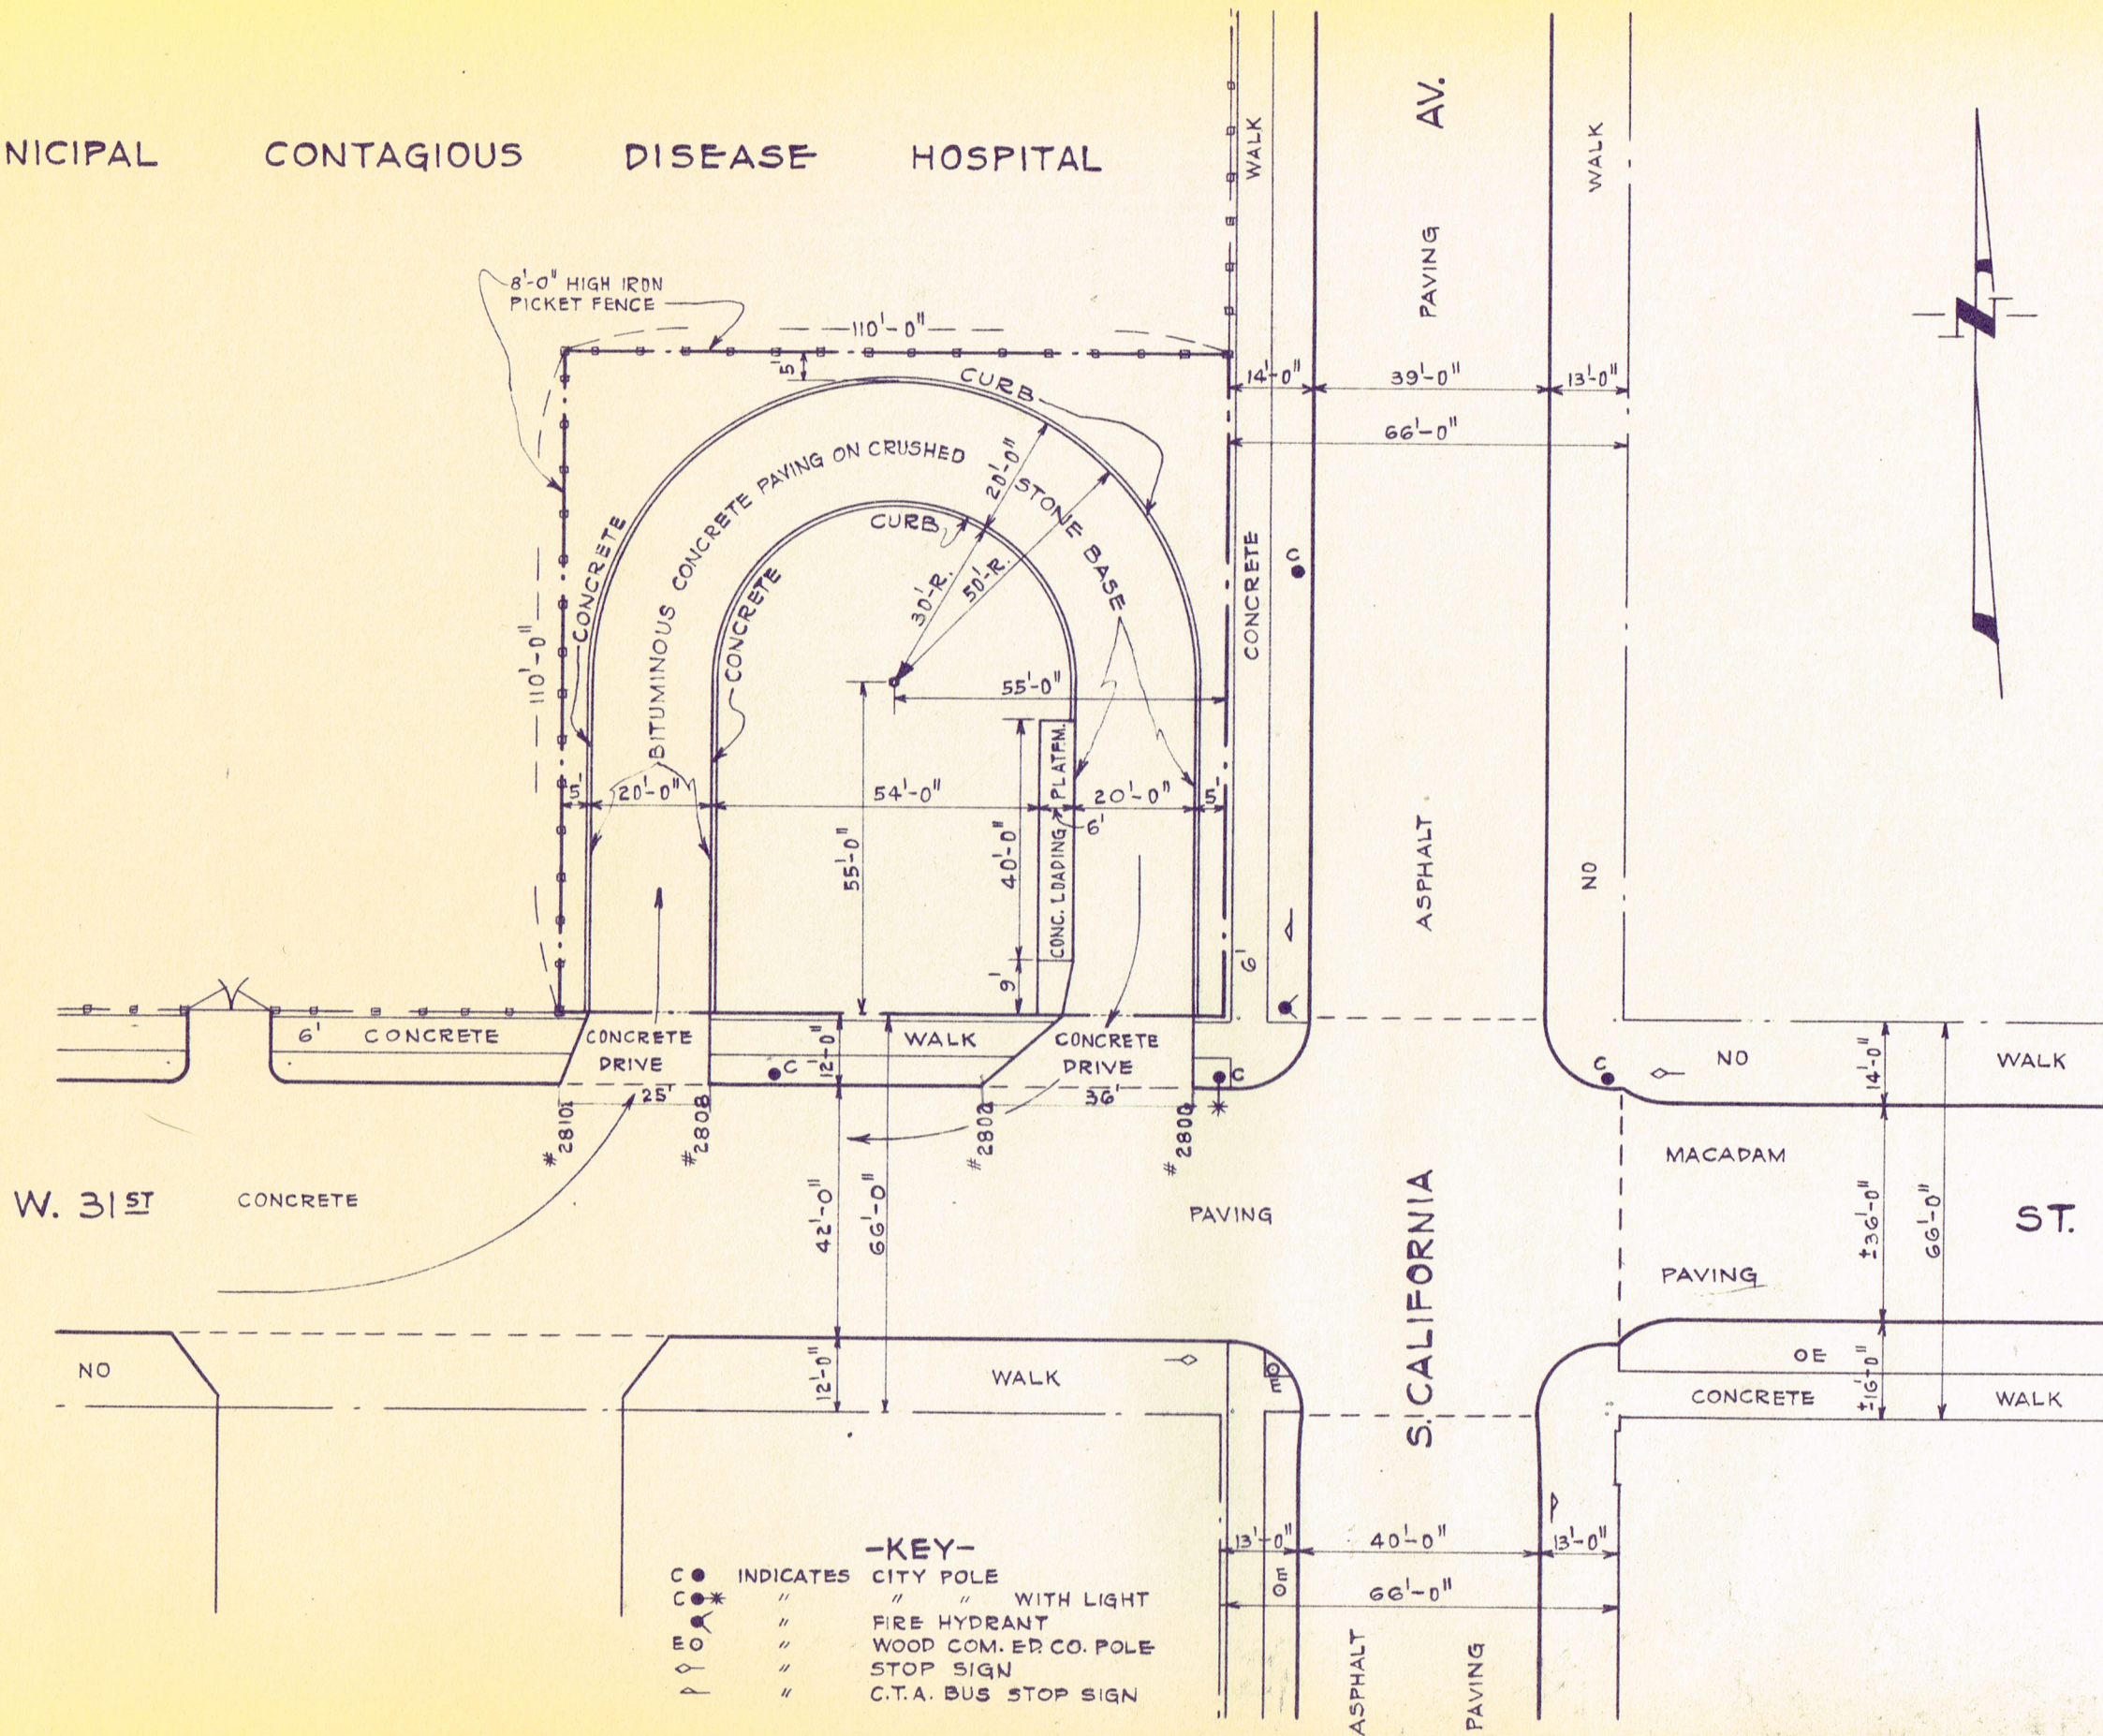

- KEY-**
- C ● INDICATES CITY POLE
  - C ● \* " " WITH LIGHT
  - EO ● " " FIRE HYDRANT
  - " " WOOD COM. ED CO. POLE
  - ⊙ " " STOP SIGN
  - ⊙ " " C.T.A. BUS STOP SIGN

REGISTERED

CHICAGO TRANSIT AUTHORITY	
DEPARTMENT OF WAY AND STRUCTURES	
LEASED PROPERTY	
GAS BUS TERMINAL	
W. 31 <sup>ST</sup> ST. & S. CALIFORNIA AV.	
Dr. by F.E.K. Ch. by	Approved 8/26/50
O.K. <i>F. J. [Signature]</i> Chief Draftsman	Gen. Supt. of Way & Structures
Approved	Scale 1" = 30'-0"
Approved July 26, 1950	Date JULY 26, 1950
Supt. of Bldgs. & Drafting	DRG. No 2-P-28