
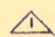
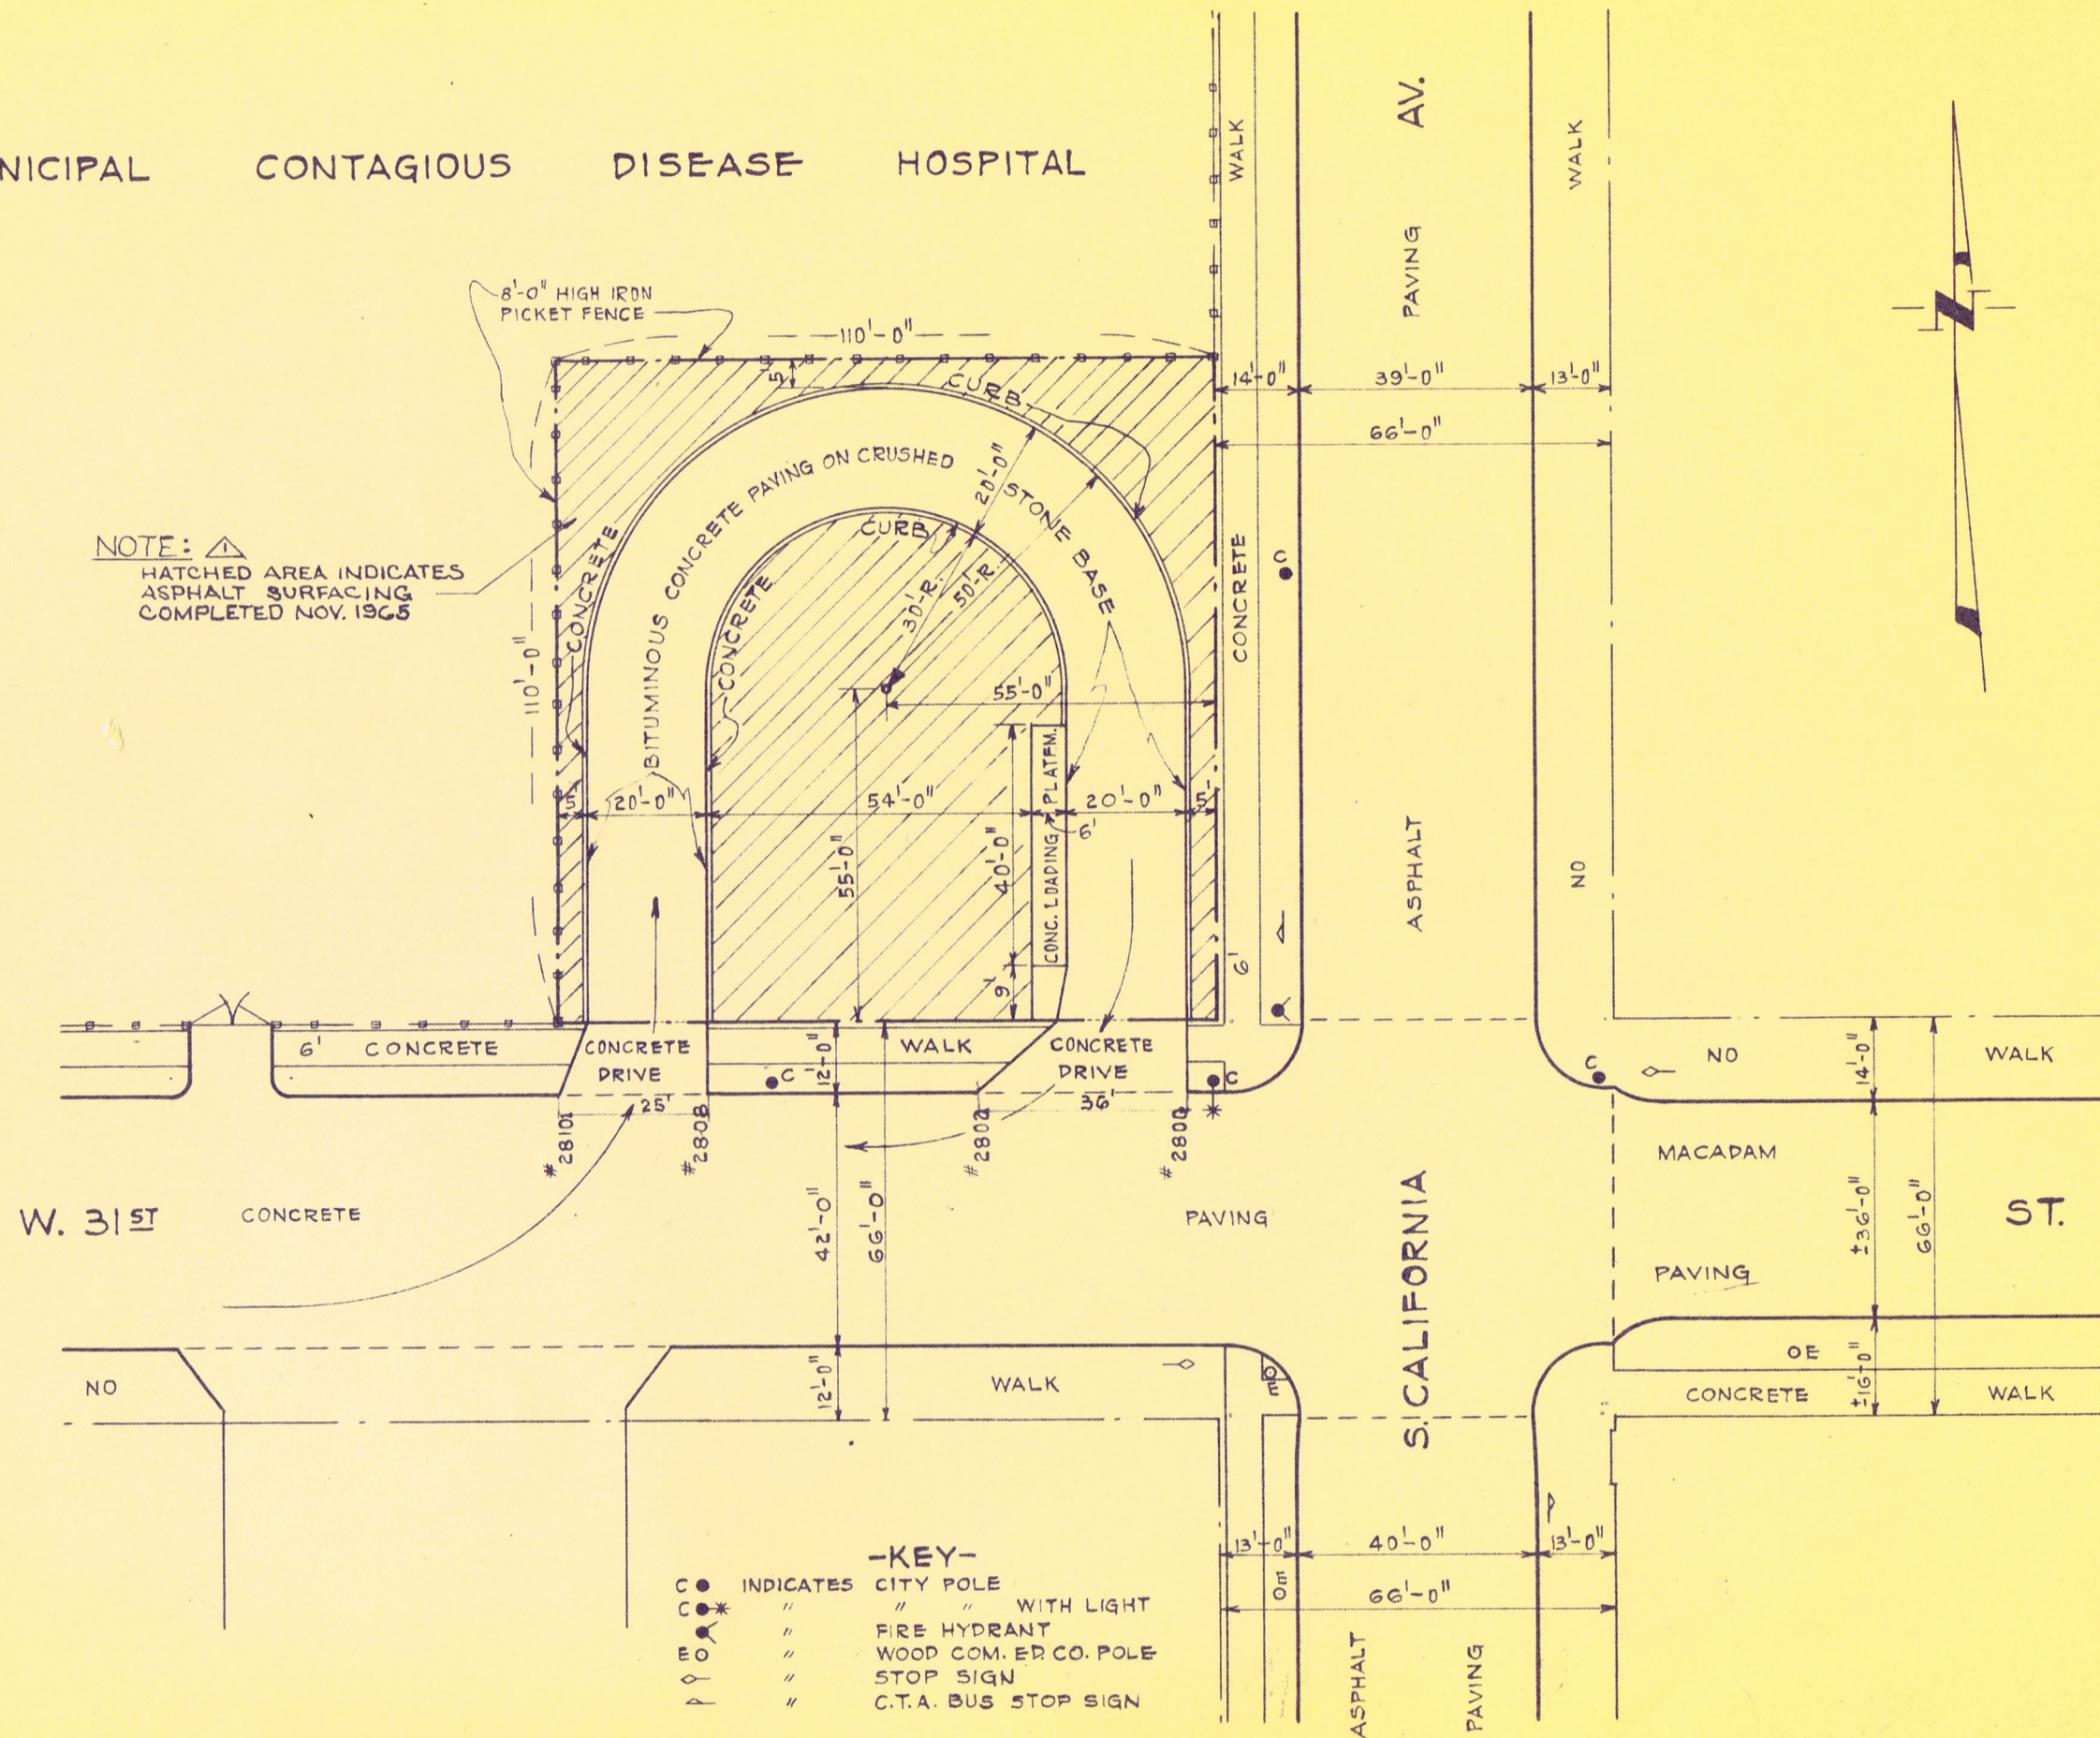
 
 
 
 



MUNICIPAL CONTAGIOUS DISEASE HOSPITAL

NOTE:  HATCHED AREA INDICATES ASPHALT SURFACING COMPLETED NOV. 1965

 

- KEY-**
-  INDICATES CITY POLE
 -  " " WITH LIGHT
 -  " FIRE HYDRANT
 -  " WOOD COM. ED CO. POLE
 -  " STOP SIGN
 -  " C.T.A. BUS STOP SIGN

REV. 11-22-65 D.W.P.

CHICAGO TRANSIT AUTHORITY	
DEPARTMENT OF WAY AND STRUCTURES	
LEASED PROPERTY	
GAS BUS TERMINAL	
W. 31 ST ST. & S. CALIFORNIA AV.	
Dr. by F.E.K. Ch. by _____	Approved <u>8/24/50</u>
O.K. <u>F. Mangum</u> Chief Draftsman	Gen. Supt. of Way & Structures
Approved _____	Scale 1"=30'-0"
Approved <u>July 26 1950</u>	Date JULY 26, 1950
<u>W. J. ...</u> Supt. of Bldgs. & Drafting	DRG. No 2-P-28