


NOTE: \triangle
 HATCHED AREA INDICATES
 ASPHALT SURFACING
 COMPLETED NOV. 1965

S. KOMENSKY

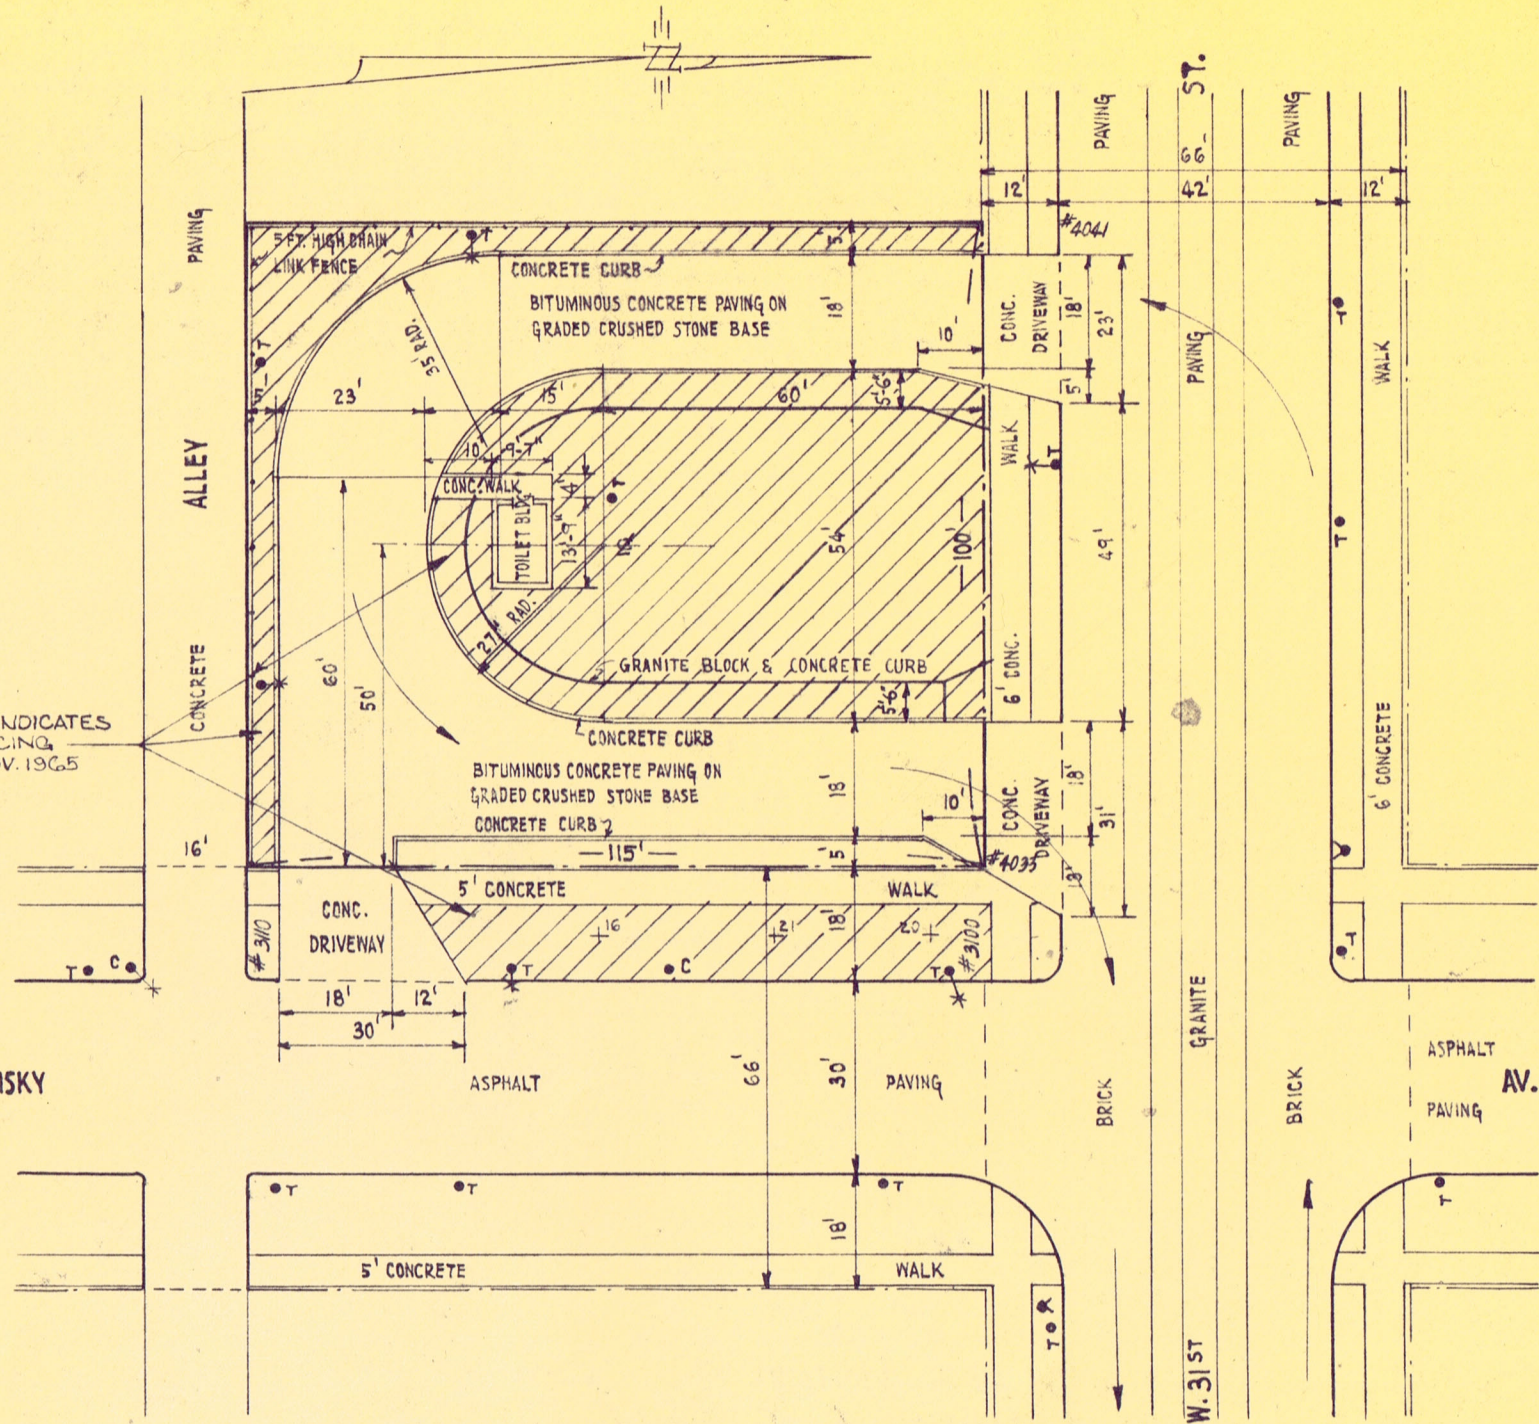

- KEY:
- T • TROLLEY POLE
 - T • X " " WITH LIGHT
 - C • CITY POLE
 - C • X " " WITH LIGHT
 - FIRE HYDRANT
 - 16 + TREE (FIGURE INDICATES DIAMETER IN INCH.)

MICROFILMED

\triangle REV. 11-22-65 D.W.P.
 REVISED 9-14-53 - ADDITIONAL CURB & PAVING

CHICAGO TRANSIT AUTHORITY P	
DEPARTMENT OF WAY AND STRUCTURES	
PROPERTY	
TROLLEY BUS TERMINAL	
SW. CORNER OF S. KOMENSKY AV. & W. 31ST ST.	
Dr. by R.H.K. Ch. by _____	Approved <u>8/8/1951</u>
D.K. J. <i>Hausenwahr</i> Chief Draftsman	<i>Norm Howell</i> Gen. Supt. of Way & Structures
Approved _____	Scale 1" = 30'-0"
Approved <u>Aug 8 1951</u>	Date <u>AUG. 8, 1951</u>
<i>W. J. D. Smith</i> Supt. of Bldgs. & Drafting	DRG. NO 2-P-71