


99

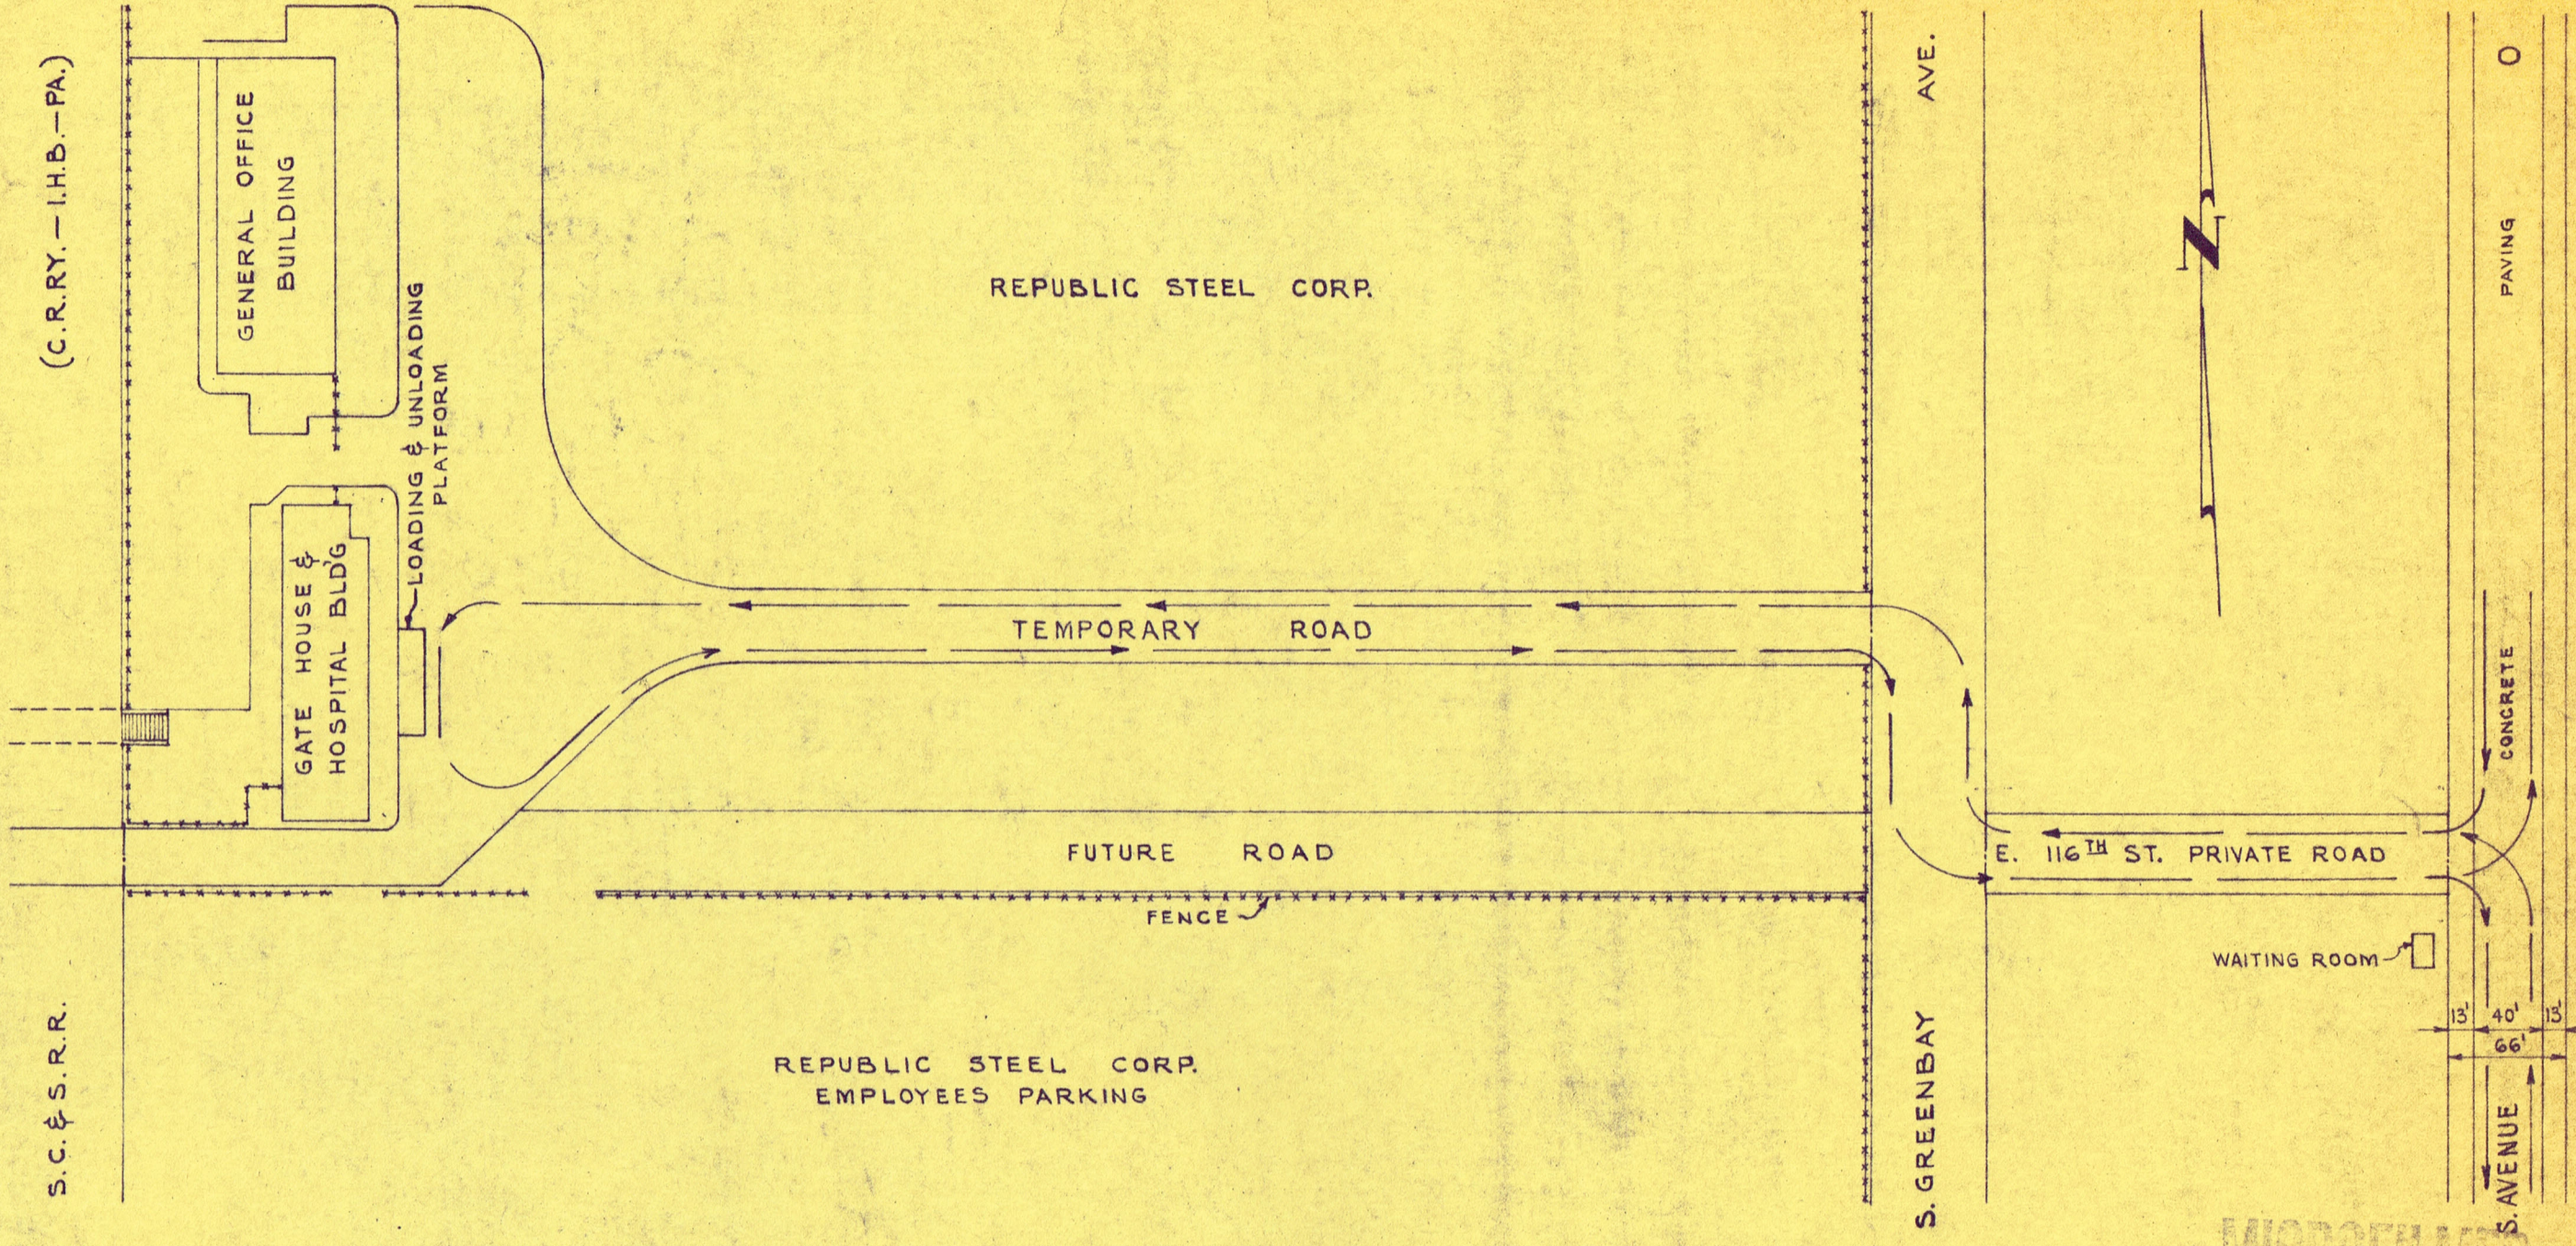

MICROFILMED

CHICAGO TRANSIT AUTHORITY		DEPARTMENT OF WAY AND STRUCTURES	
ON PROPERTY OF REPUBLIC STEEL CORP.			
BUS TERMINAL			
E. 116 TH ST. (PRODUCED) W. OF S. GREENBAY AV.			
Dr. by H.A.P.	Ch. by F.S.	Approved	11/5/1952
O.K. <i>F. Spangenberg</i>	<i>Francis J. Powers</i>	Chief Draftsman	Gen. Supt. of Way & Structures
Approved		Scale	1" = 100'-0"
Approved	Nov. 4 1952	Date	NOV. 3, 1952
<i>M. M. Murch</i>		DRG. No	2-P-96
Supt. of Bldgs & Drafting			