



W. CHICAGO

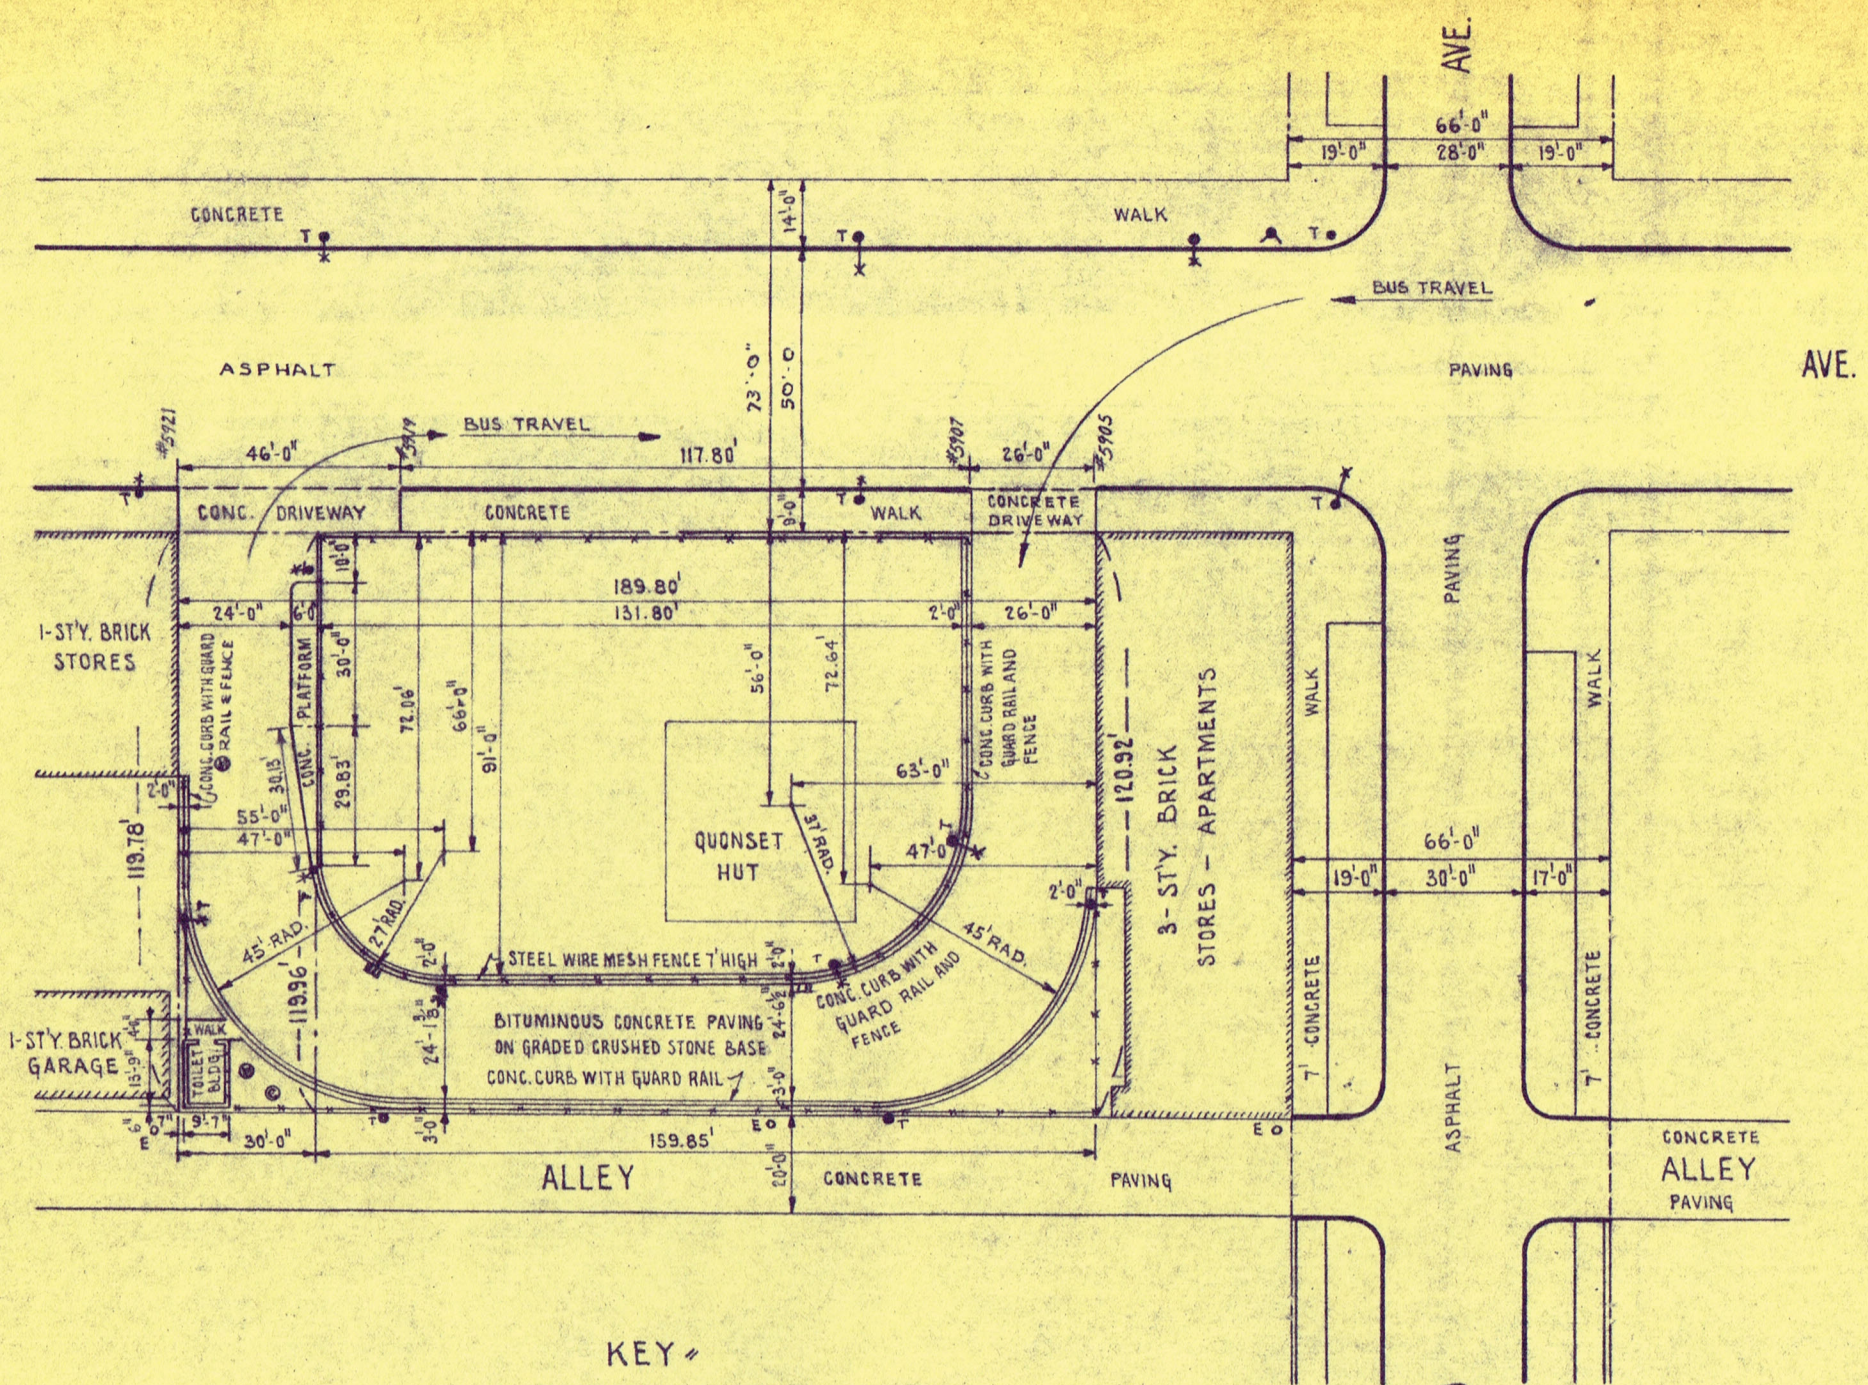

- KEY**
- T • INDICATES IRON TROLLEY POLE
  - T • X " " " WITH LIGHT
  - FIRE HYDRANT
  - E O " WOOD COM. ED. CO. POLE
  - MANHOLE
  - CATCH BASIN
  - ▬ INLET

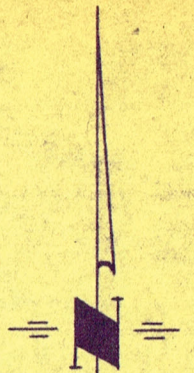

MICROFILMED

REVISED FEB. 2, 1960

<b>CHICAGO TRANSIT AUTHORITY</b>	
DEPARTMENT OF WAY AND STRUCTURES	
PROPERTY	
TROLLEY BUS TERMINAL	
W. CHICAGO AVE. W. OF N. MAYFIELD AVE.	
Dr. by <u>H.A.P.</u> Ch. by <u>F.S.</u>	Approved <u>10/25/52</u> 19 <u>52</u>
O.K. <u>J. Spangemuhl</u> Chief Draftsman	<u>Norman Pearson</u> Gen. Supt. of Way & Structures
Approved _____	Scale <u>1" = 40'-0"</u>
Approved <u>Oct. 20</u> 19 <u>52</u>	Date <u>OCT. 17, 1952</u>
<u>W.M. Smith</u> Supt. of Bldgs. & Drafting	DRG. No. 2-P-91

X