


ALLEY ASPHALT PAVING 8'

NOTE: \triangle
HATCHED AREA INDICATES
ASPHALT SURFACING
COMPLETED NOV. 1965

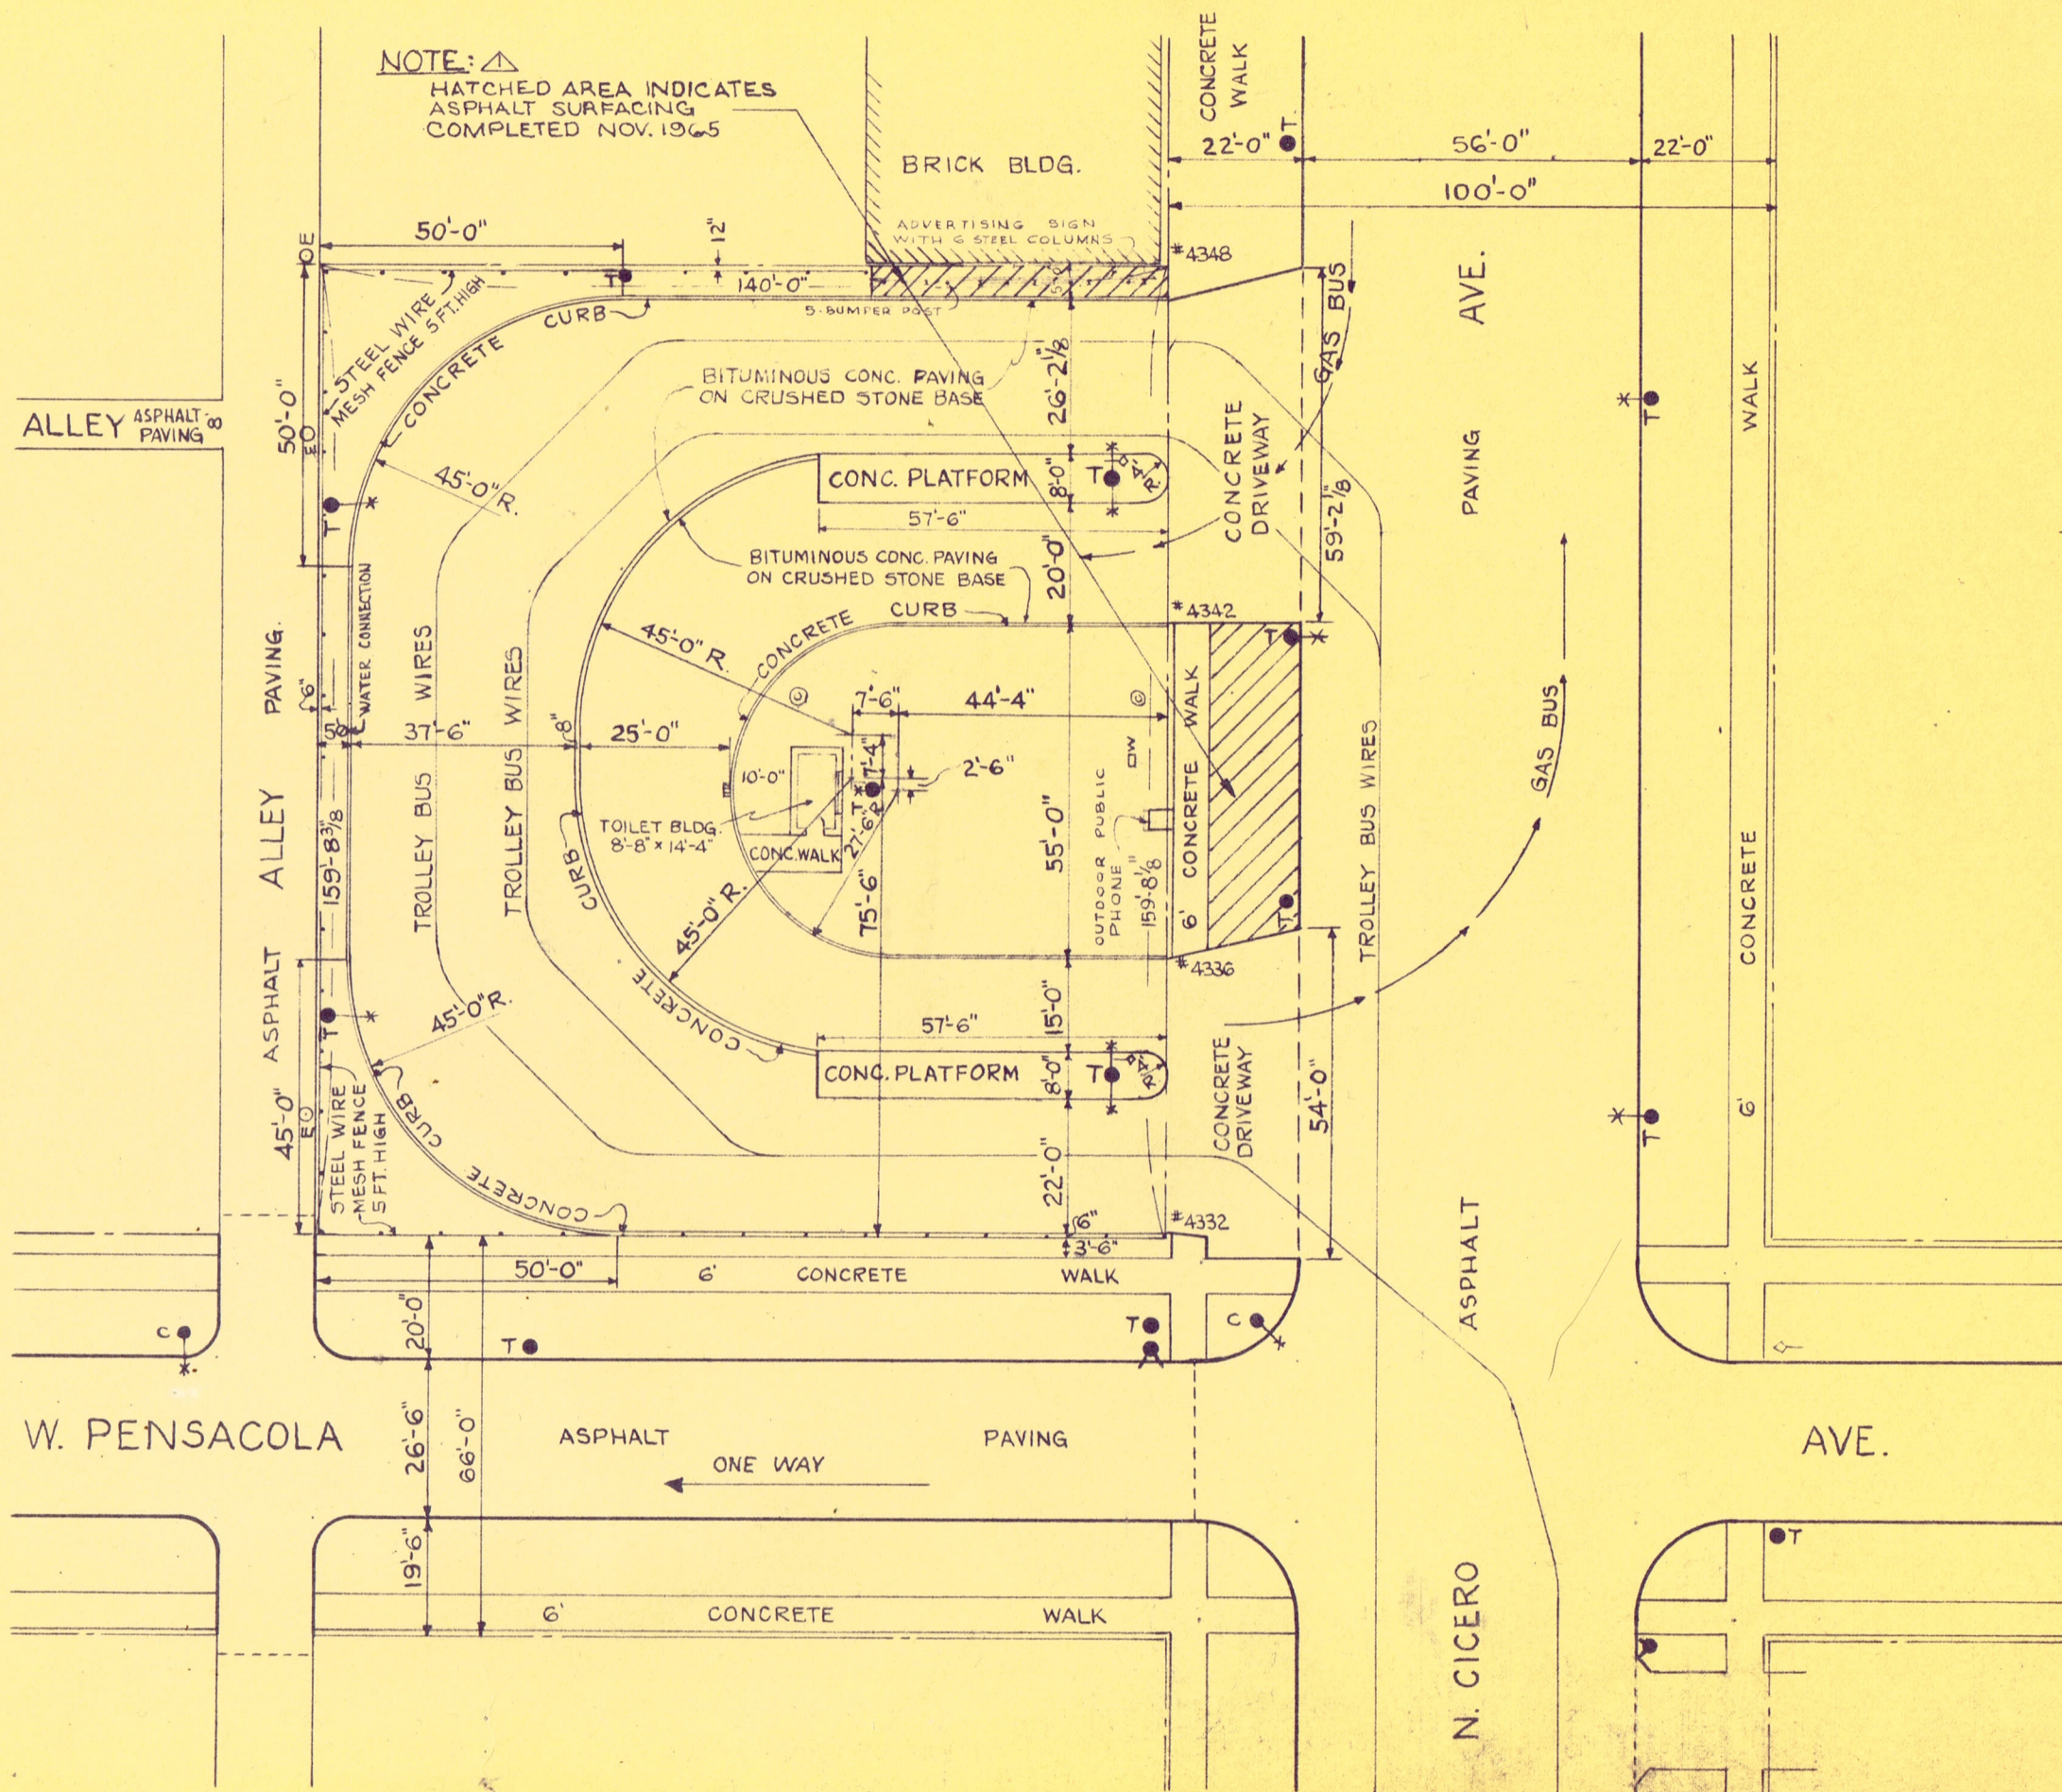

KEY

- T ● INDICATES TROLLEY POLE
- T ●+ TROLLEY POLE WITH LIGHT
- C ● CITY POLE
- C ●+ CITY POLE WITH LIGHT
- ⊙ FIRE HYDRANT
- ⊙ CATCH BASIN
- W □ WATER METER INLET
- E ⊙ WOOD COM. ED. CO. POLE
- ⊙ STOP SIGN

REV 11-22-65 D.W.P.
REVISED MARCH 1, 1965
REVISED JUNE 24, 1964 R.C.M. CCR
REVISED FEB. 2, 1960

CHICAGO TRANSIT AUTHORITY
DEPARTMENT OF WAY AND STRUCTURES

PROPERTY
TROLLEY & GAS BUS TERMINAL
N. CICERO AVE. & W. PENSACOLA AVE.

Dr. by A.W.M. Ch. by
O.K. *Trangemath*
Chief Draftsman
Approved _____
Approved _____
Approved _____
Approved *Dec 5th 1961*
Supt. of Bldgs. & Drafting

Approved *12/5/1961*
N. Cicero
Gen. Supt. of Way & Structures
Scale 1" = 30'-0"
Date DEC. 5, 1960
DRG. NO. 2-P-49