


COLUMBUS PARK

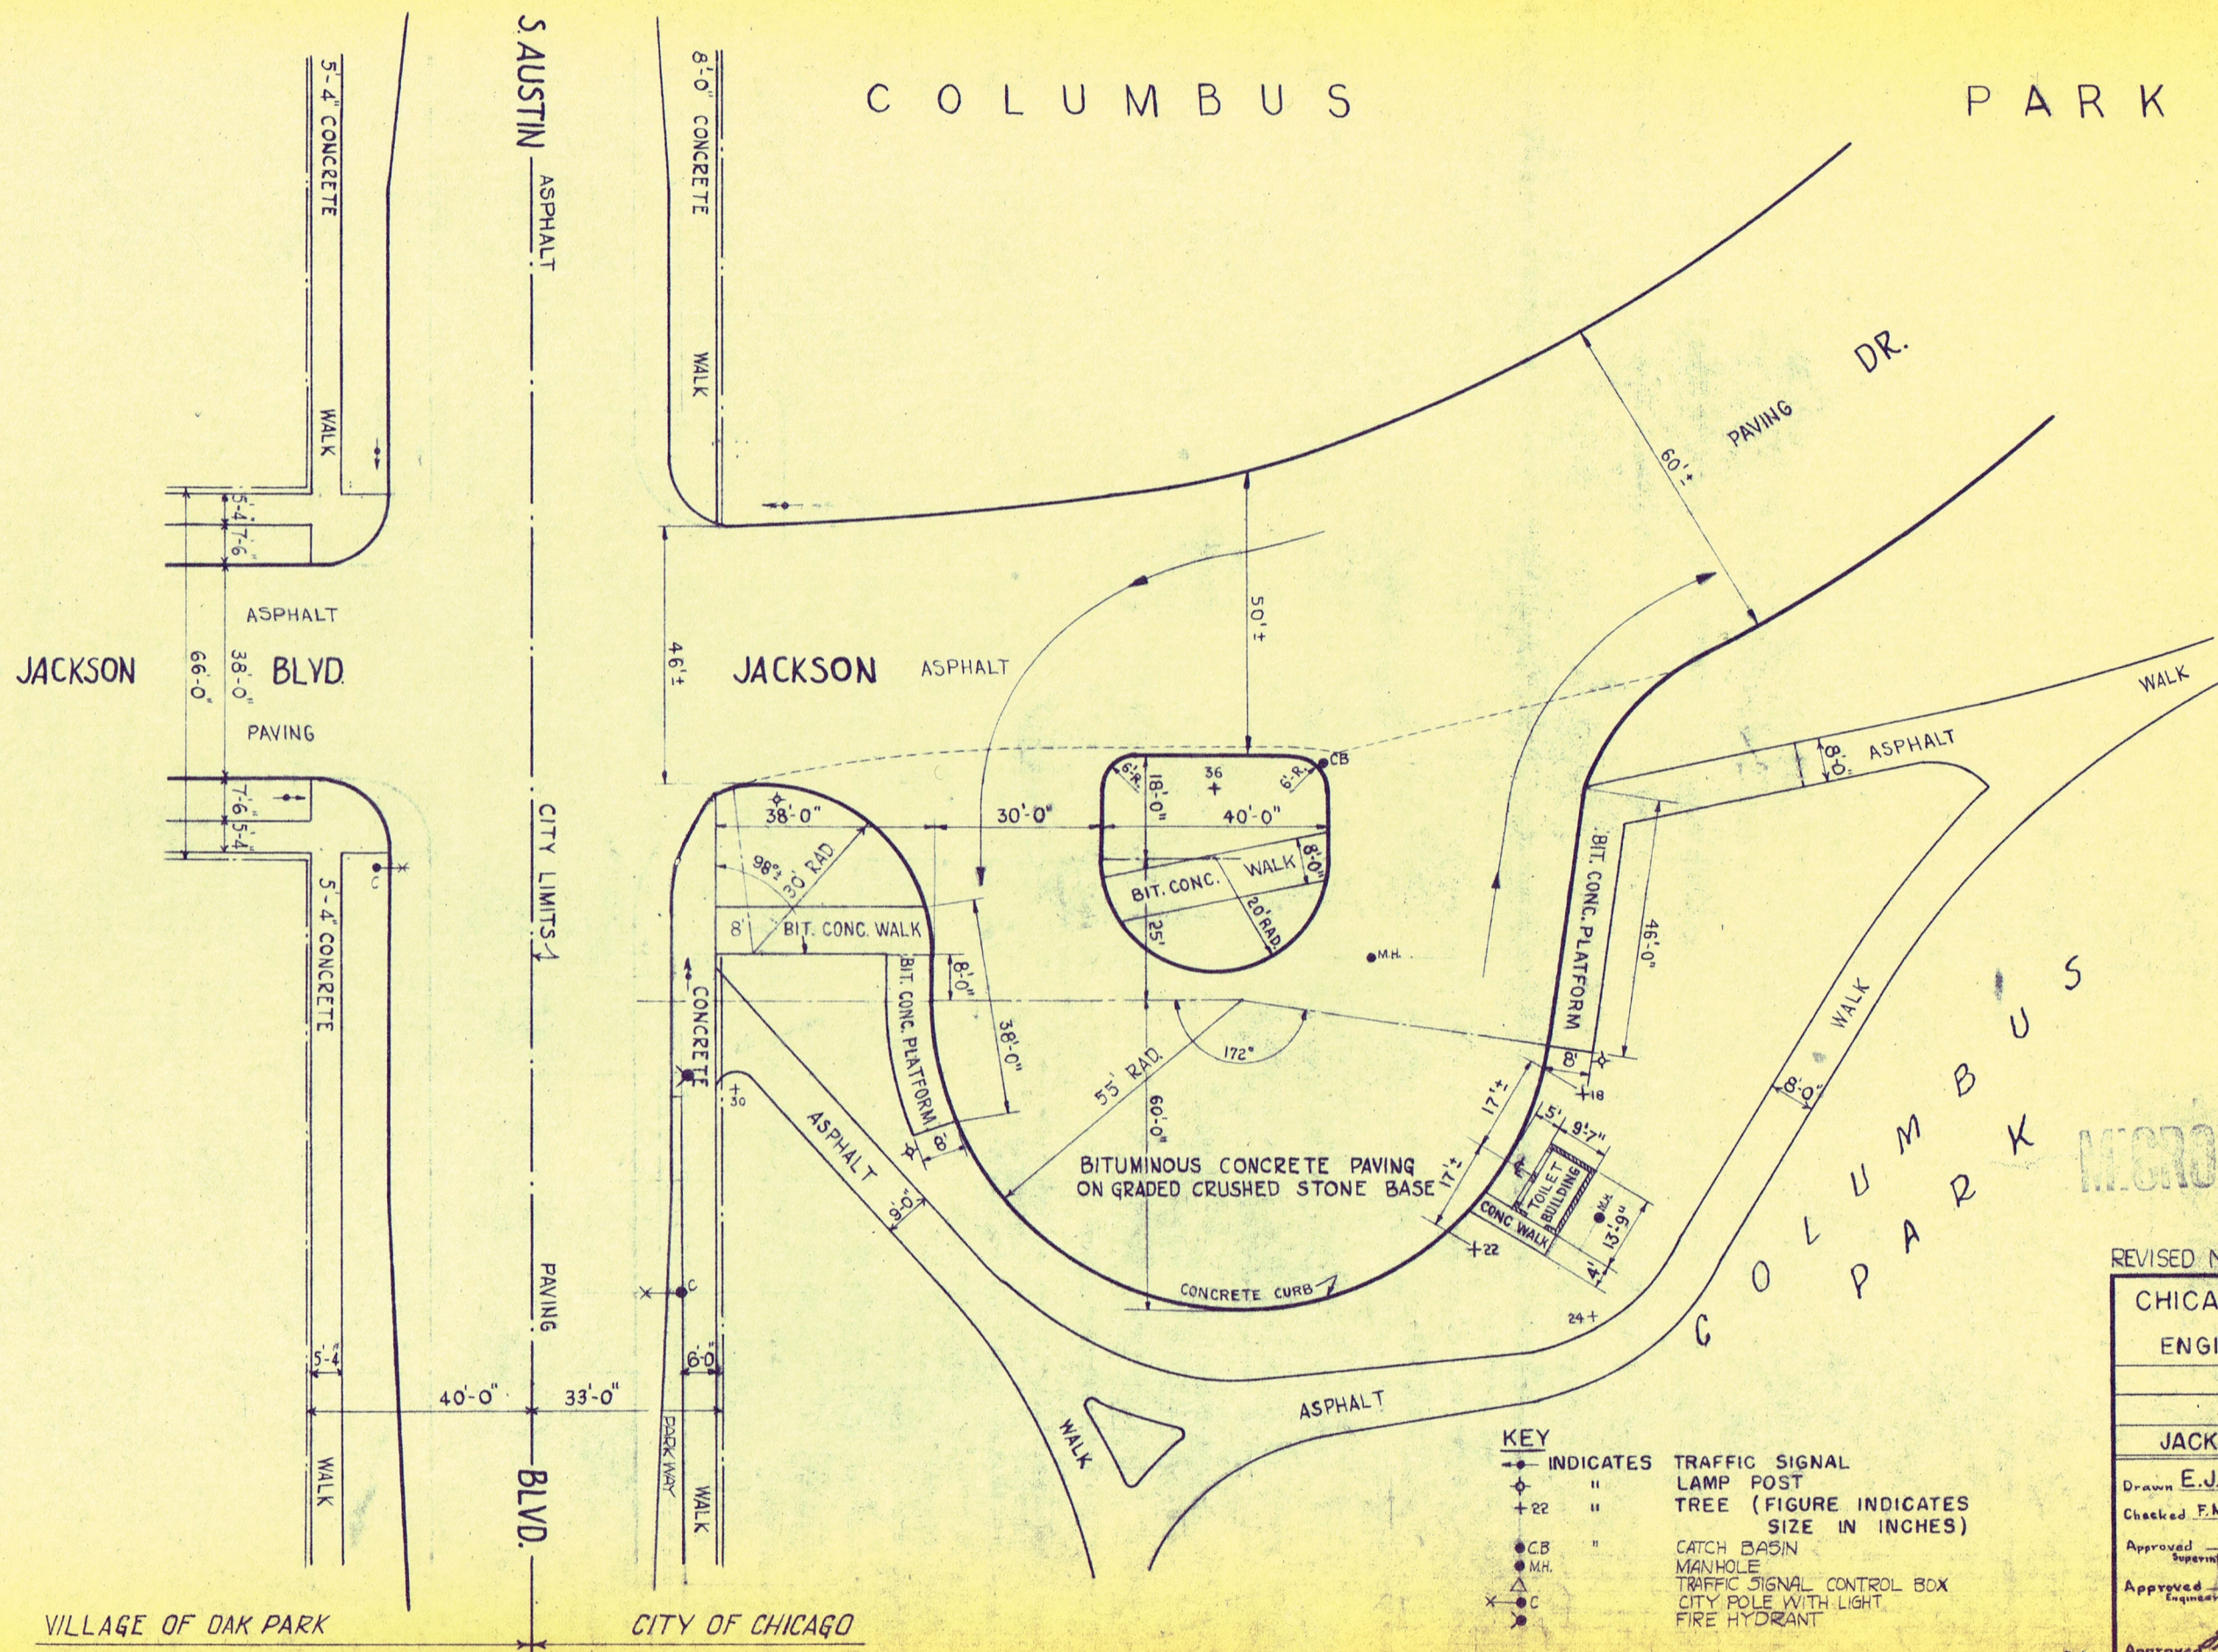

- KEY**
- INDICATES TRAFFIC SIGNAL
 - " LAMP POST
 - +22 " TREE (FIGURE INDICATES SIZE IN INCHES)
 - CB " CATCH BASIN
 - MH. " MANHOLE
 - △ " TRAFFIC SIGNAL CONTROL BOX
 - × " CITY POLE WITH LIGHT
 - " FIRE HYDRANT

MICROFILMED

REVISED NOV. 13, 1958

CHICAGO TRANSIT AUTHORITY ENGINEERING DEPARTMENT P	
LEASED PROPERTY	
BUS TERMINAL	
JACKSON DR. & S. AUSTIN BLVD.	
Drawn E.J.B.	Approved <i>[Signature]</i> 2-20-59
Checked F.M.S.	General Superintendent of Engineering
Approved <i>[Signature]</i> Superintendent of Transportation	Scale 1"=30'-0"
Approved <i>[Signature]</i> Engineer of Buildings & Structures	Date FEB. 10, 1956
Approved <i>[Signature]</i> Superintendent of Buildings	DRG. No. 2-P-149

VILLAGE OF OAK PARK

CITY OF CHICAGO