


C O L U M B U S P A R K

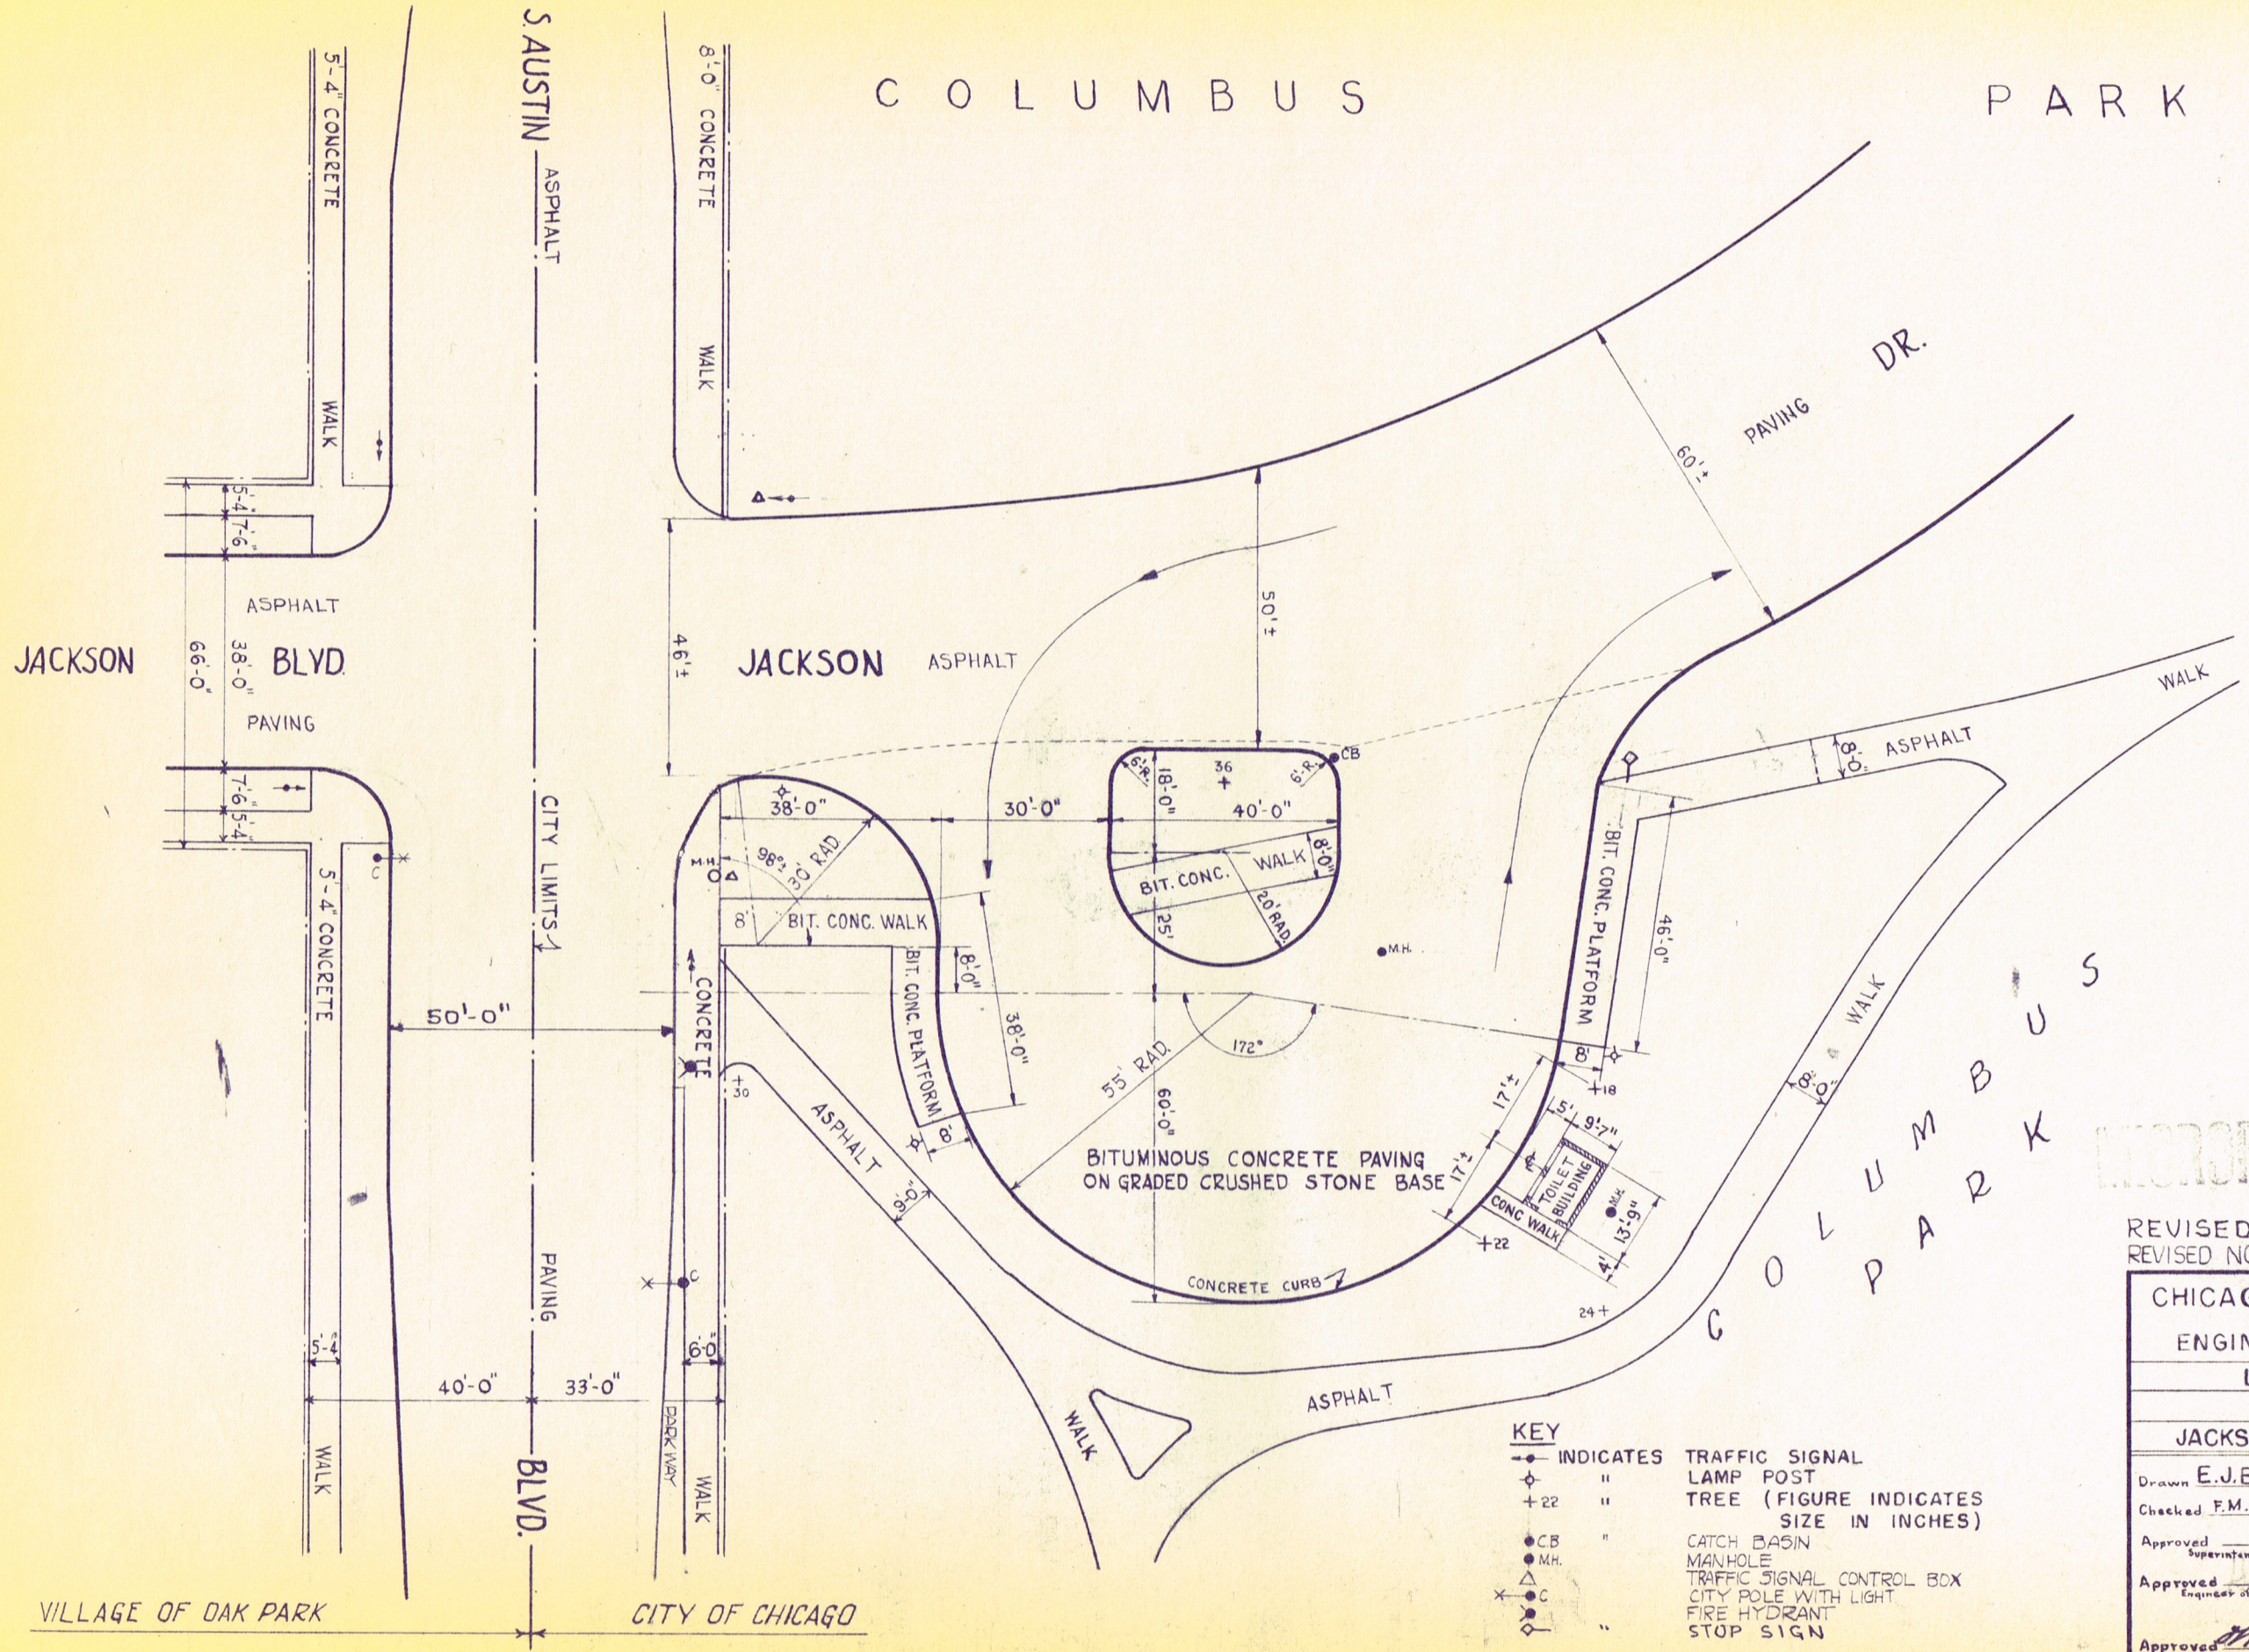

- KEY**
- INDICATES TRAFFIC SIGNAL
 - ⊕ " LAMP POST
 - + 22 " TREE (FIGURE INDICATES SIZE IN INCHES)
 - CB " CATCH BASIN
 - MH " MANHOLE
 - △ " TRAFFIC SIGNAL CONTROL BOX
 - ⊙ " CITY POLE WITH LIGHT
 - ⊙ " FIRE HYDRANT
 - ⊙ " STOP SIGN

MICROFILMED

REVISED JUNE 10, 1964 - R.C.M. COR
REVISED NOV. 13, 1958

CHICAGO TRANSIT AUTHORITY	
ENGINEERING DEPARTMENT	
LEASED PROPERTY	
BUS TERMINAL	
JACKSON DR. & S. AUSTIN BLVD.	
Drawn <u>E.J.B.</u>	Approved <u>[Signature]</u> 19 <u>56</u>
Checked <u>F.M.S.</u>	General Superintendent of Engineering
Approved <u>[Signature]</u> Superintendent of Transportation	Scale 1"=30'-0"
Approved <u>[Signature]</u> Engineer of Buildings & Structures	Date FEB. 10, 1956
Approved <u>[Signature]</u> Superintendent of Buildings	DRG. No. 2-P-149

VILLAGE OF OAK PARK

CITY OF CHICAGO