
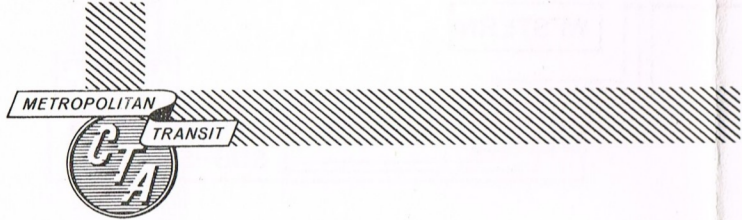


POWER ISOLATION ON NORTH - SOUTH DOUGLAS RAVENSWOOD


NORTH - SOUTH, FULLERTON TO WILSON

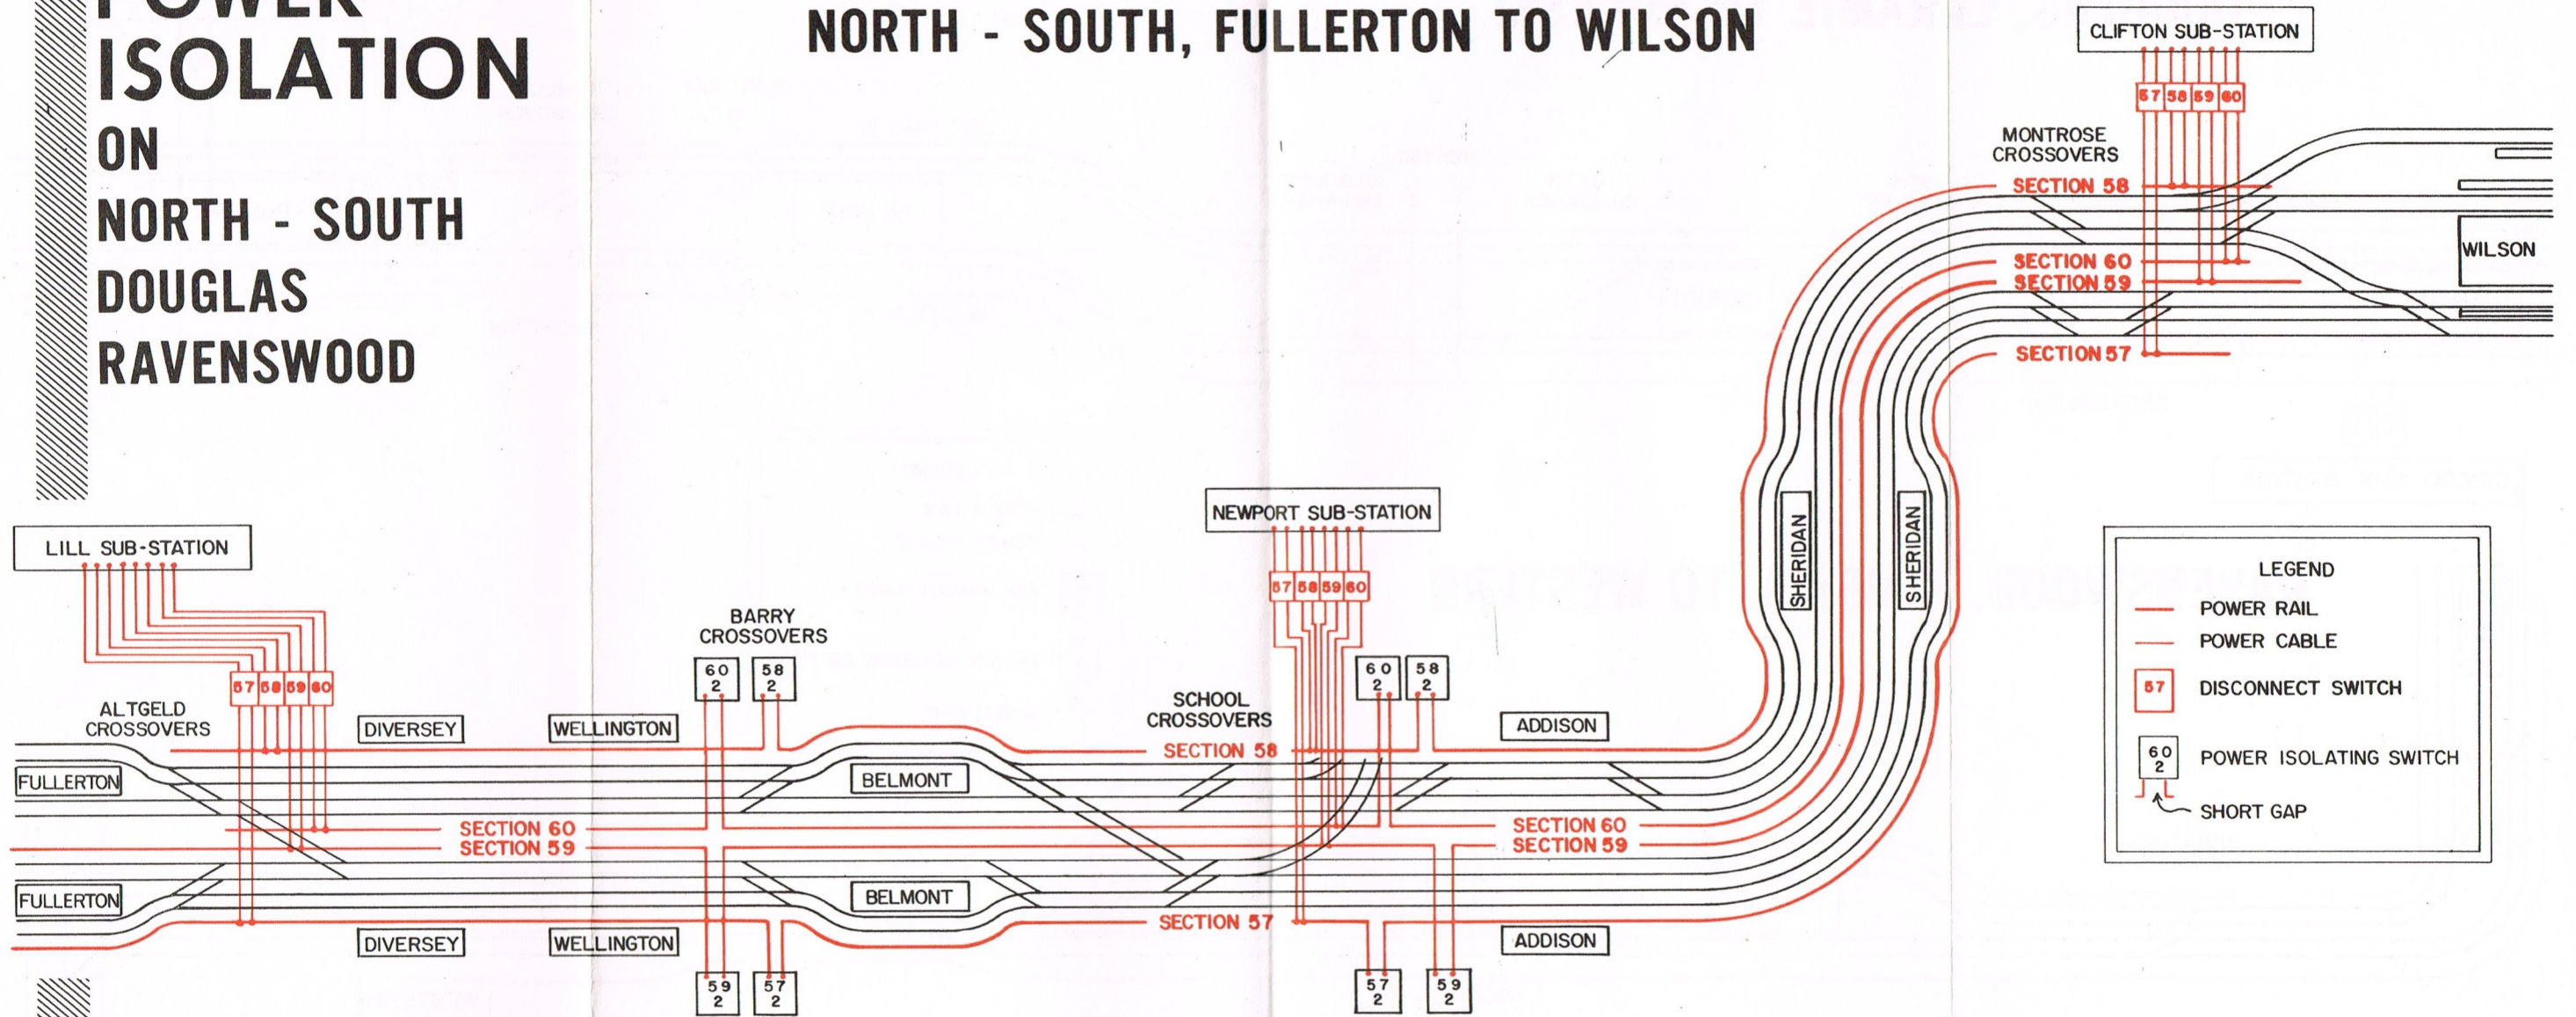

LEGEND

- POWER RAIL
- POWER CABLE
- 57 DISCONNECT SWITCH
- 60
2 POWER ISOLATING SWITCH
- ↪ SHORT GAP

DOUGLAS, LARAMIE TO PULASKI

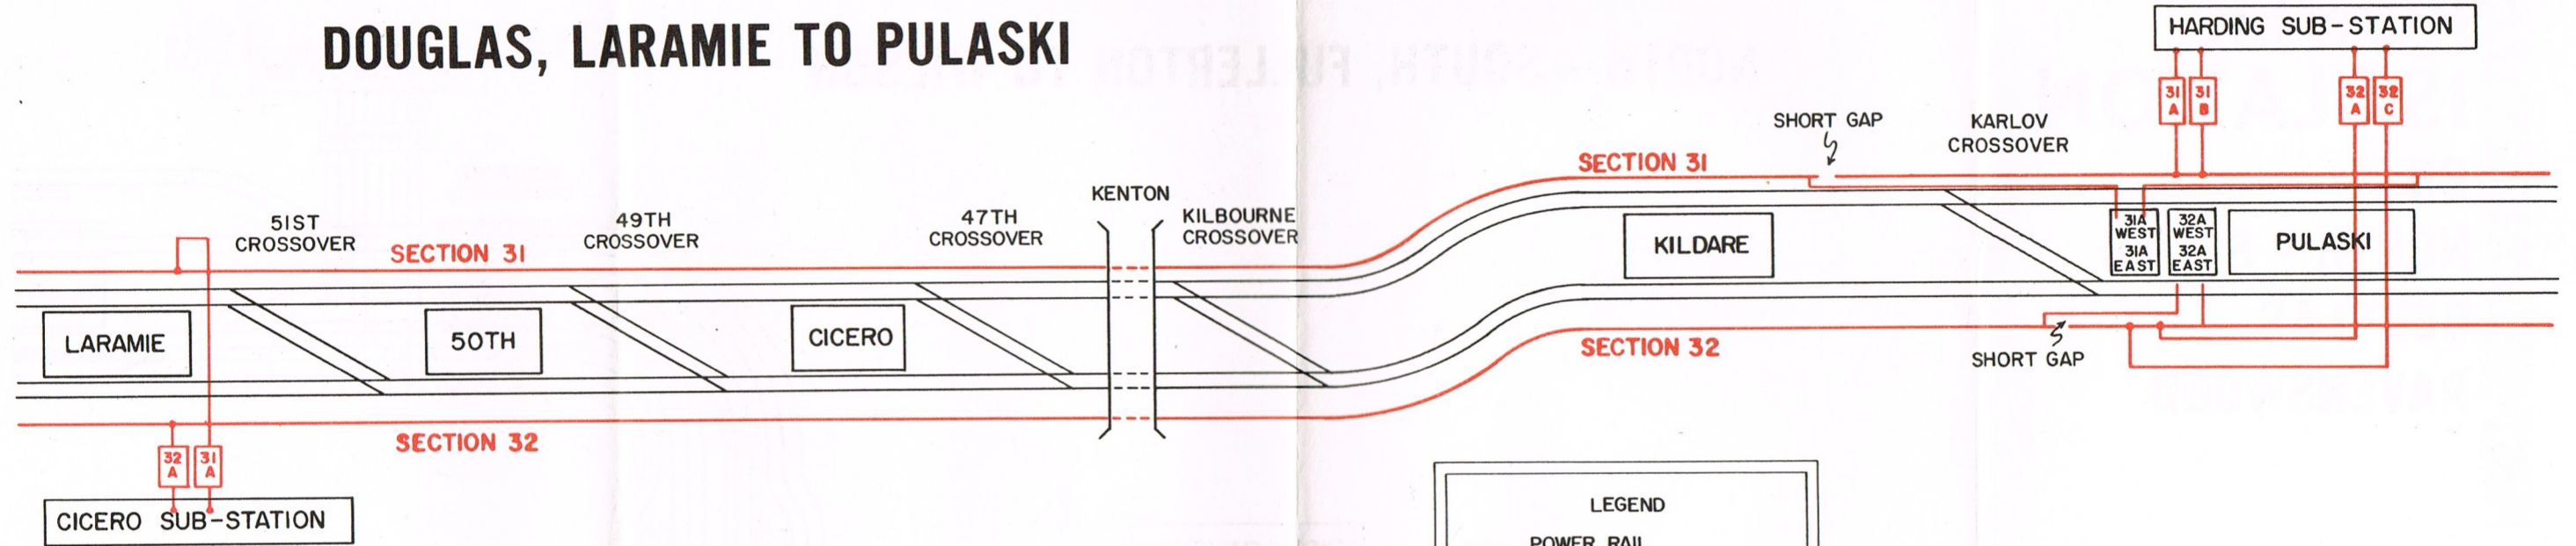

RAVENSWOOD, KIMBALL TO WESTERN

