


CARNEGIE

ILLINOIS

STEEL

CORP.

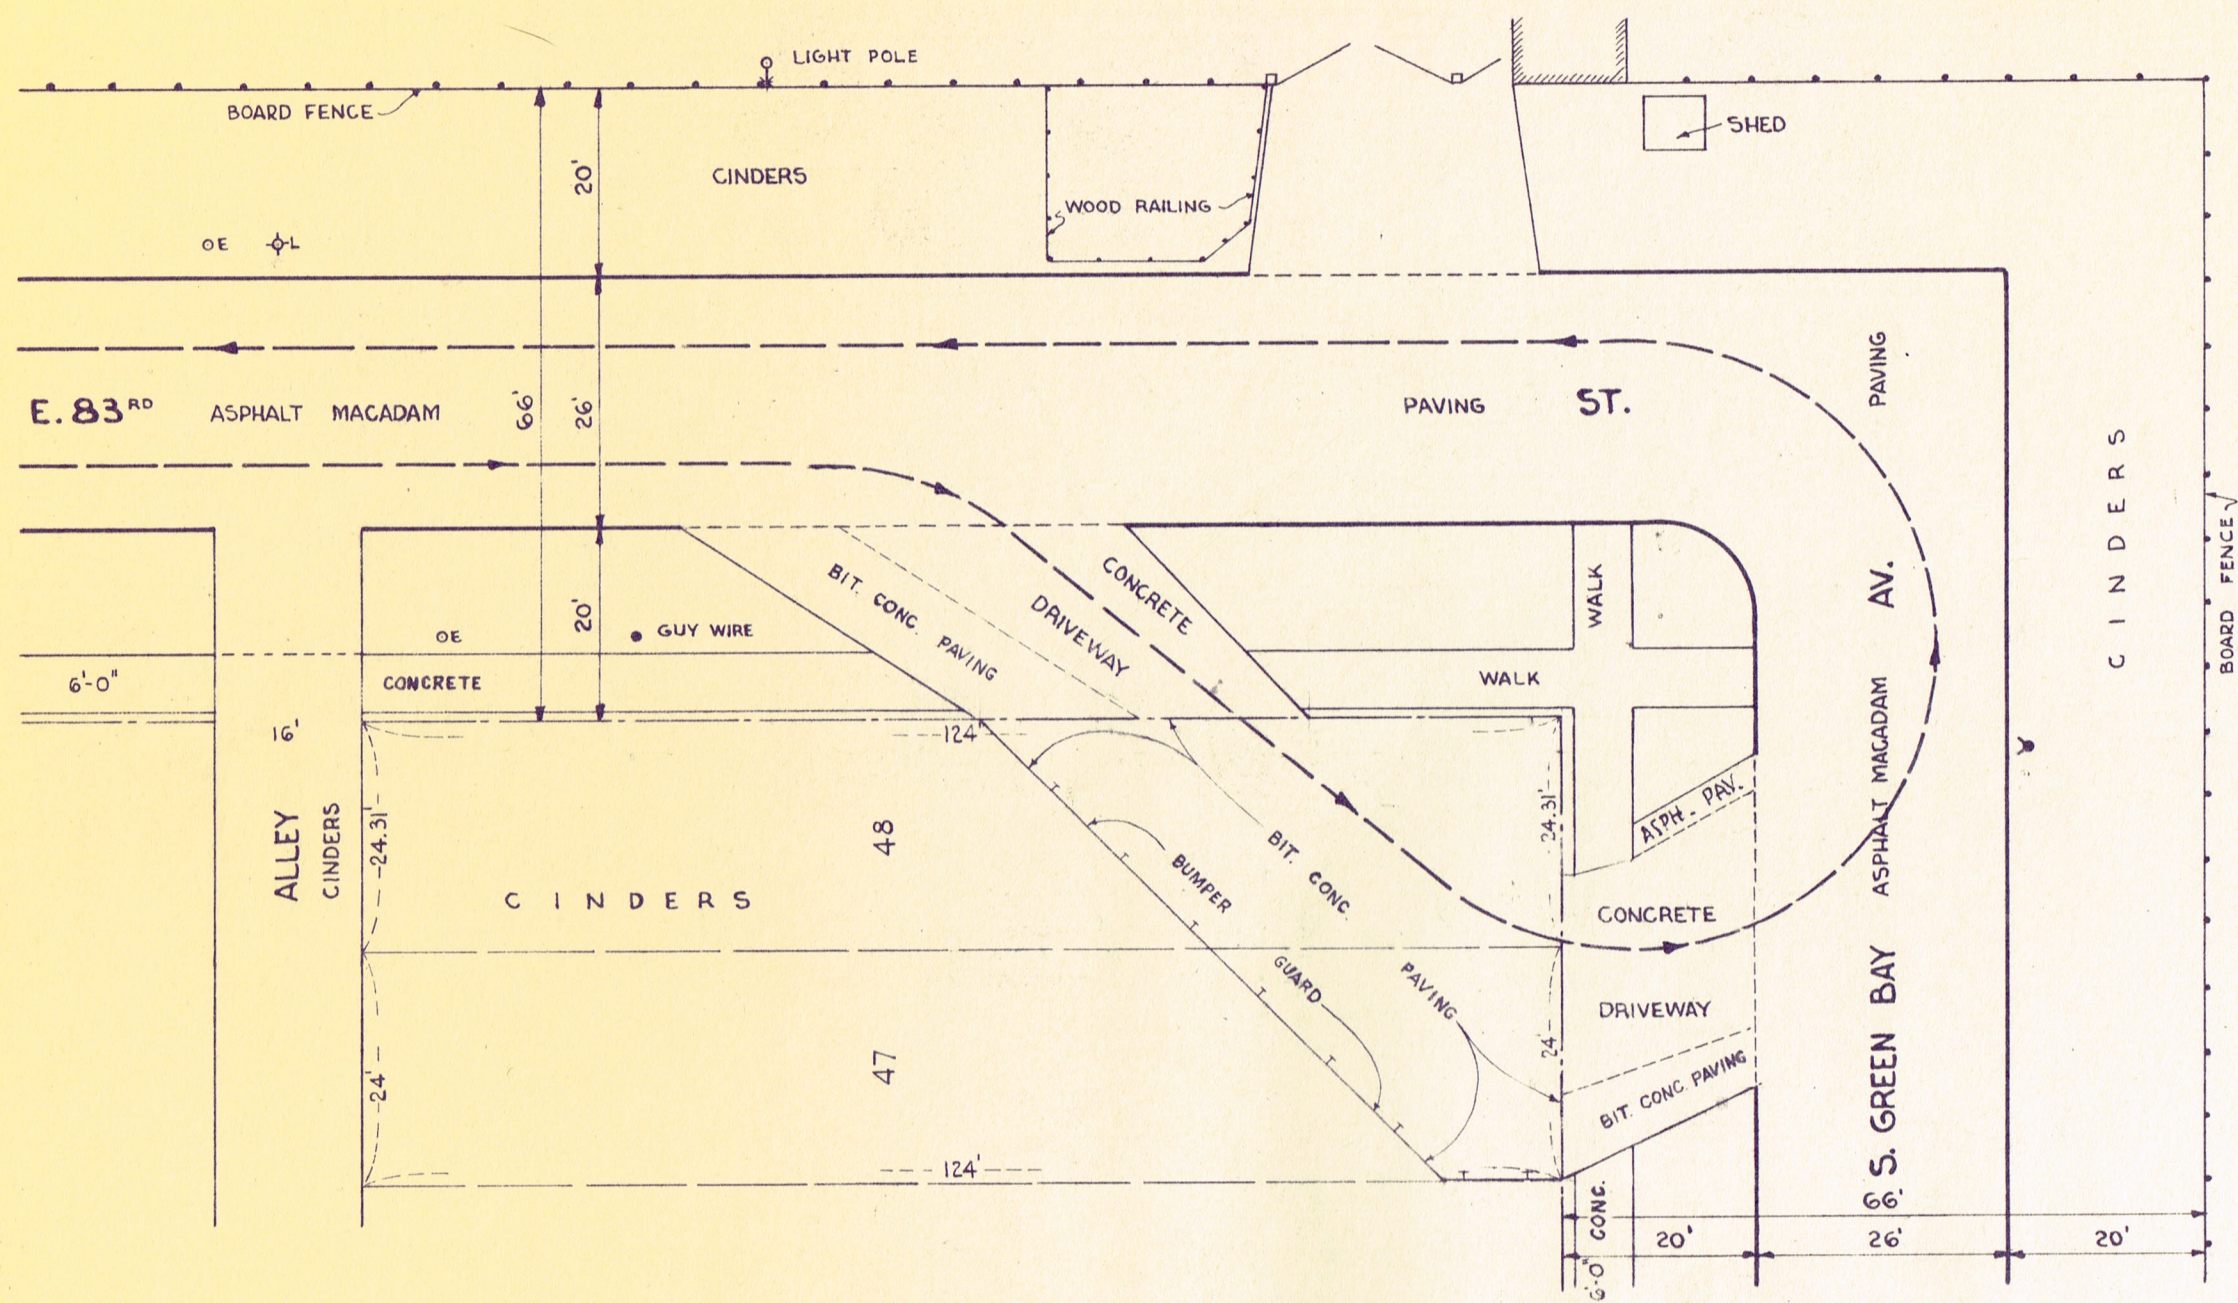

LESSOR: CARNEGIE-ILLINOIS STEEL CORPORATION  
 LESSEE: RECEIVERS OF C. & S. C. RY. CO.  
 TERM: ONE YEAR FROM MAR. 5, 1940 AND  
 THEREAFTER UNTIL WRITTEN NOTICE  
 SERVED BY EITHER PARTY TO TERMINATE

MICROFILMED

KEY

- E WOOD COMM. ED. CO. POLE
- FIRE HYDRANT
- L ⊕ LAMP POST

ABANDONED  
 10-30-63

REV. 9-17-62 TERMINAL ENLARGEMENT

<b>CHICAGO TRANSIT AUTHORITY</b>	
<b>SURFACE DIVISION</b>	
LEASED PROPERTY	
E. 83 <sup>RD</sup> ST. & S. GREEN BAY AV.	
BUS TERMINAL	
Dr. by <i>C.H. Ch.</i> by <i>F.S.</i>	Approved <i>11/23/43</i>
o.k. <i>[Signature]</i>	<i>H. B. Fleming</i>
Correct <i>[Signature]</i>	Chief Engineer
correct <i>[Signature]</i>	Supt. of Proj. Drafting
correct <i>[Signature]</i>	Supt. of Track & Roadway
Approved <i>[Signature]</i>	Scale 1" = 20'-0"
Electrical Engineer	Date OCT. 11, 1943
	DRG. N° 2-P-1213