


CARNEGIE

ILLINOIS

STEEL

CORP.

91

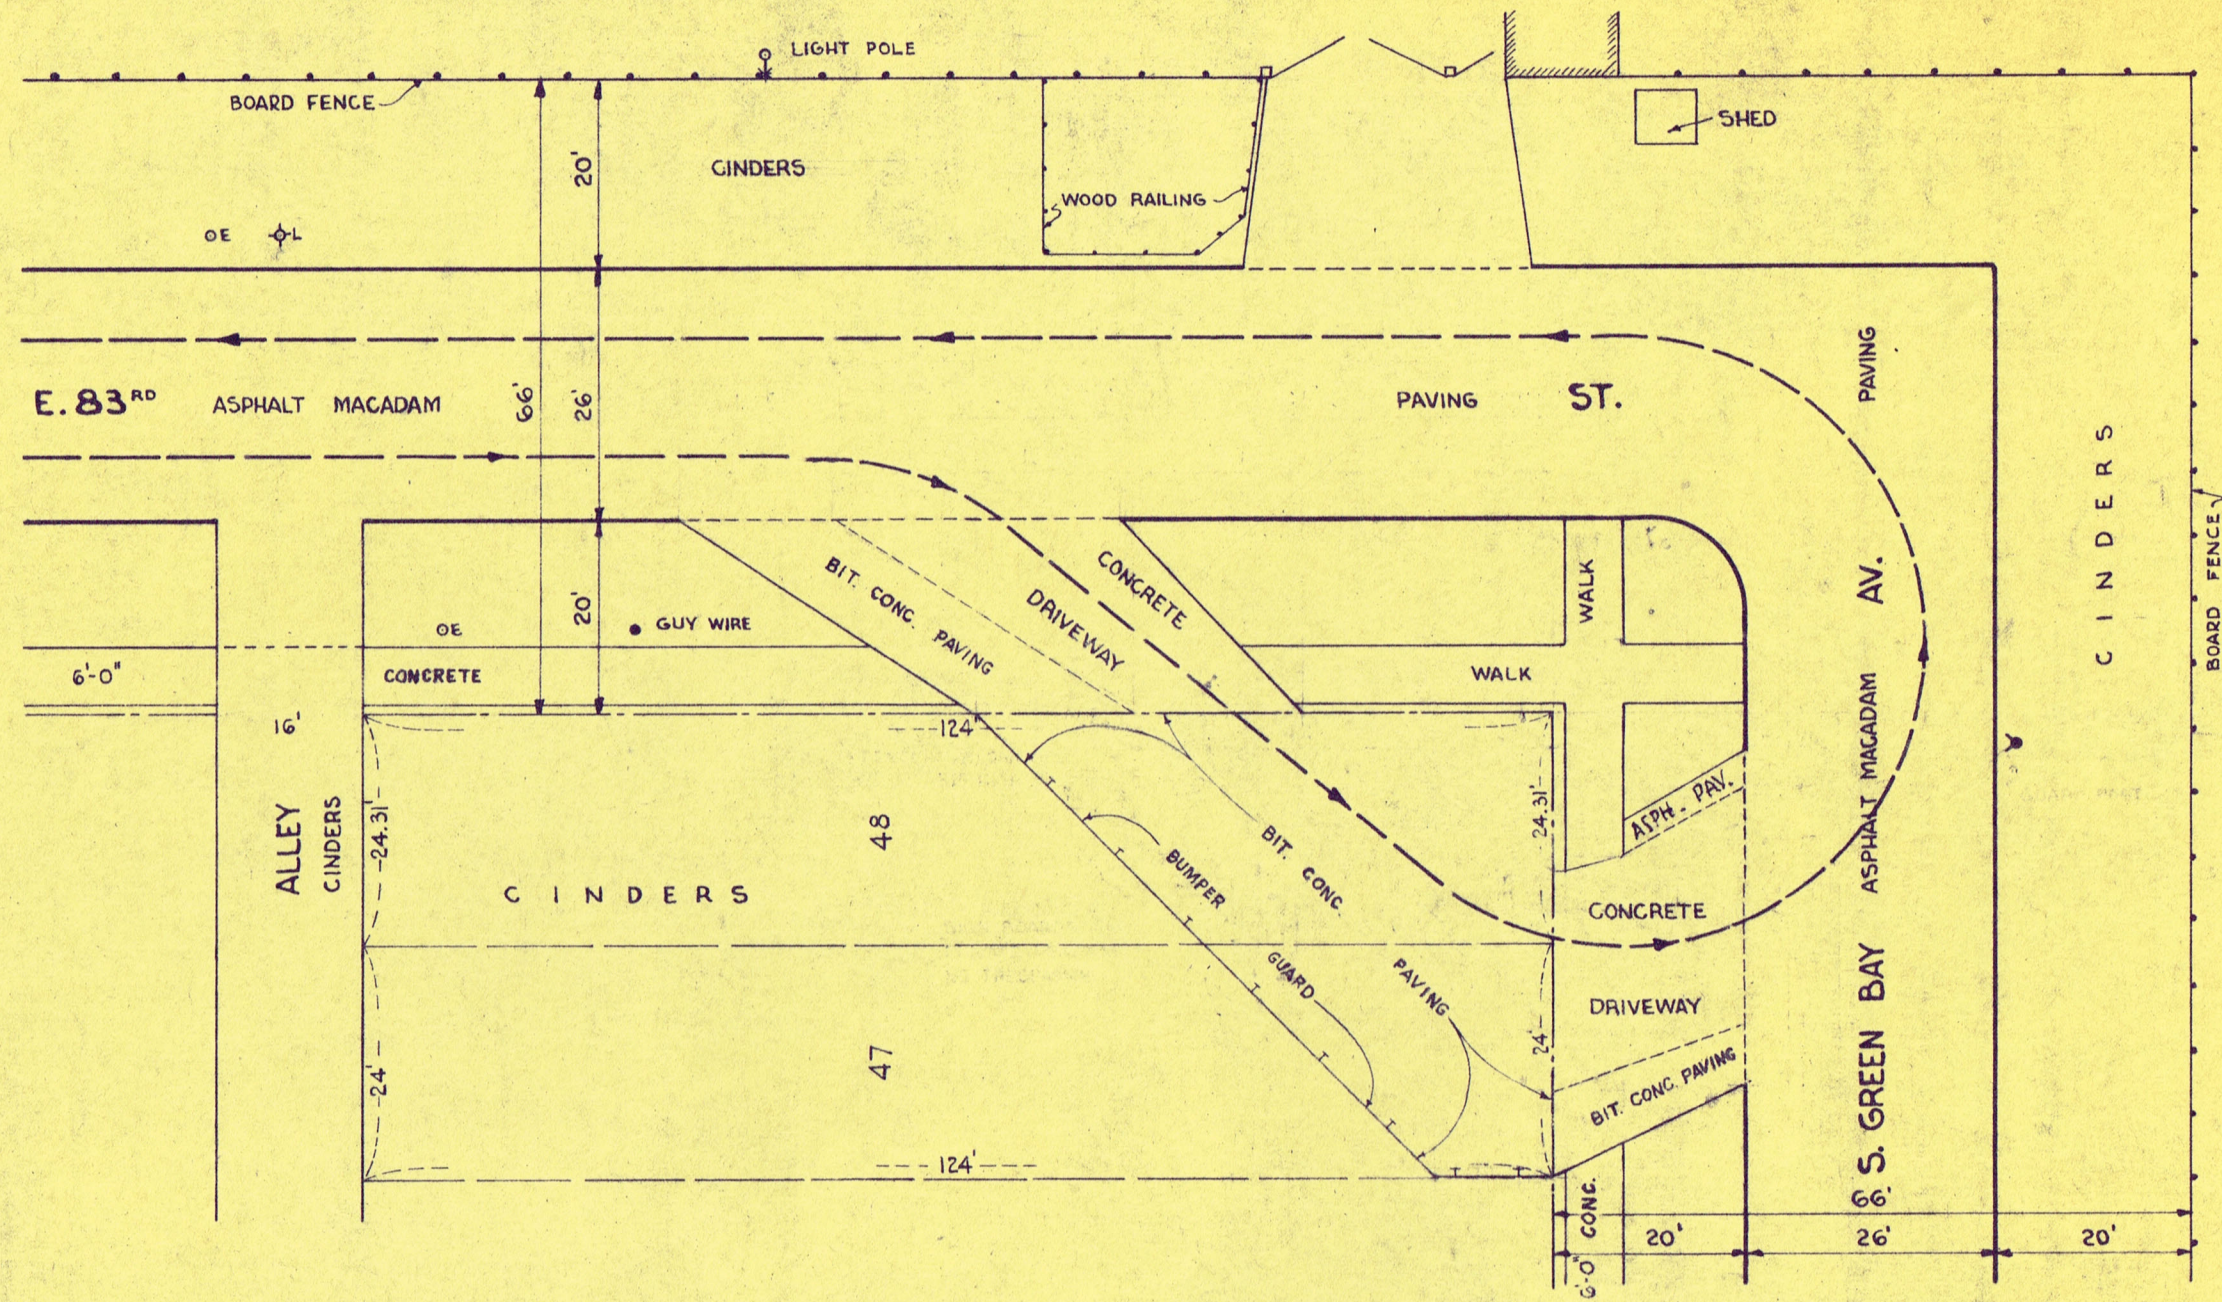

LESSOR: CARNEGIE-ILLINOIS STEEL CORPORATION
 LESSEE: RECEIVERS OF C. & S. C. RY. CO.
 TERM: ONE YEAR FROM MAR. 5, 1940 AND
 THEREAFTER UNTIL WRITTEN NOTICE
 SERVED BY EITHER PARTY TO TERMINATE

MICROFILMED

KEY

- E WOOD COMM. ED. CO. POLE
- FIRE HYDRANT
- L ⊕ LAMP POST

REV. 9-17-62 TERMINAL ENLARGEMENT

CHICAGO TRANSIT AUTHORITY	
SURFACE DIVISION	
LEASED PROPERTY	
E. 83 RD ST. & S. GREEN BAY AV.	
BUS TERMINAL	
Dr. by <i>C.H. Ch.</i> by <i>F.S.</i>	Approved <i>11/23/43</i>
a.k. <i>[Signature]</i>	<i>H.D. Fleming</i>
Correct <i>[Signature]</i>	Chief Engineer
Correct <i>[Signature]</i>	Scale 1" = 20'-0"
Correct <i>[Signature]</i>	Date OCT. 11, 1943
Approved <i>[Signature]</i>	Electrical Engineer
DRG. NO. 2-P-1213	