


C O L U M B U S

P A R K

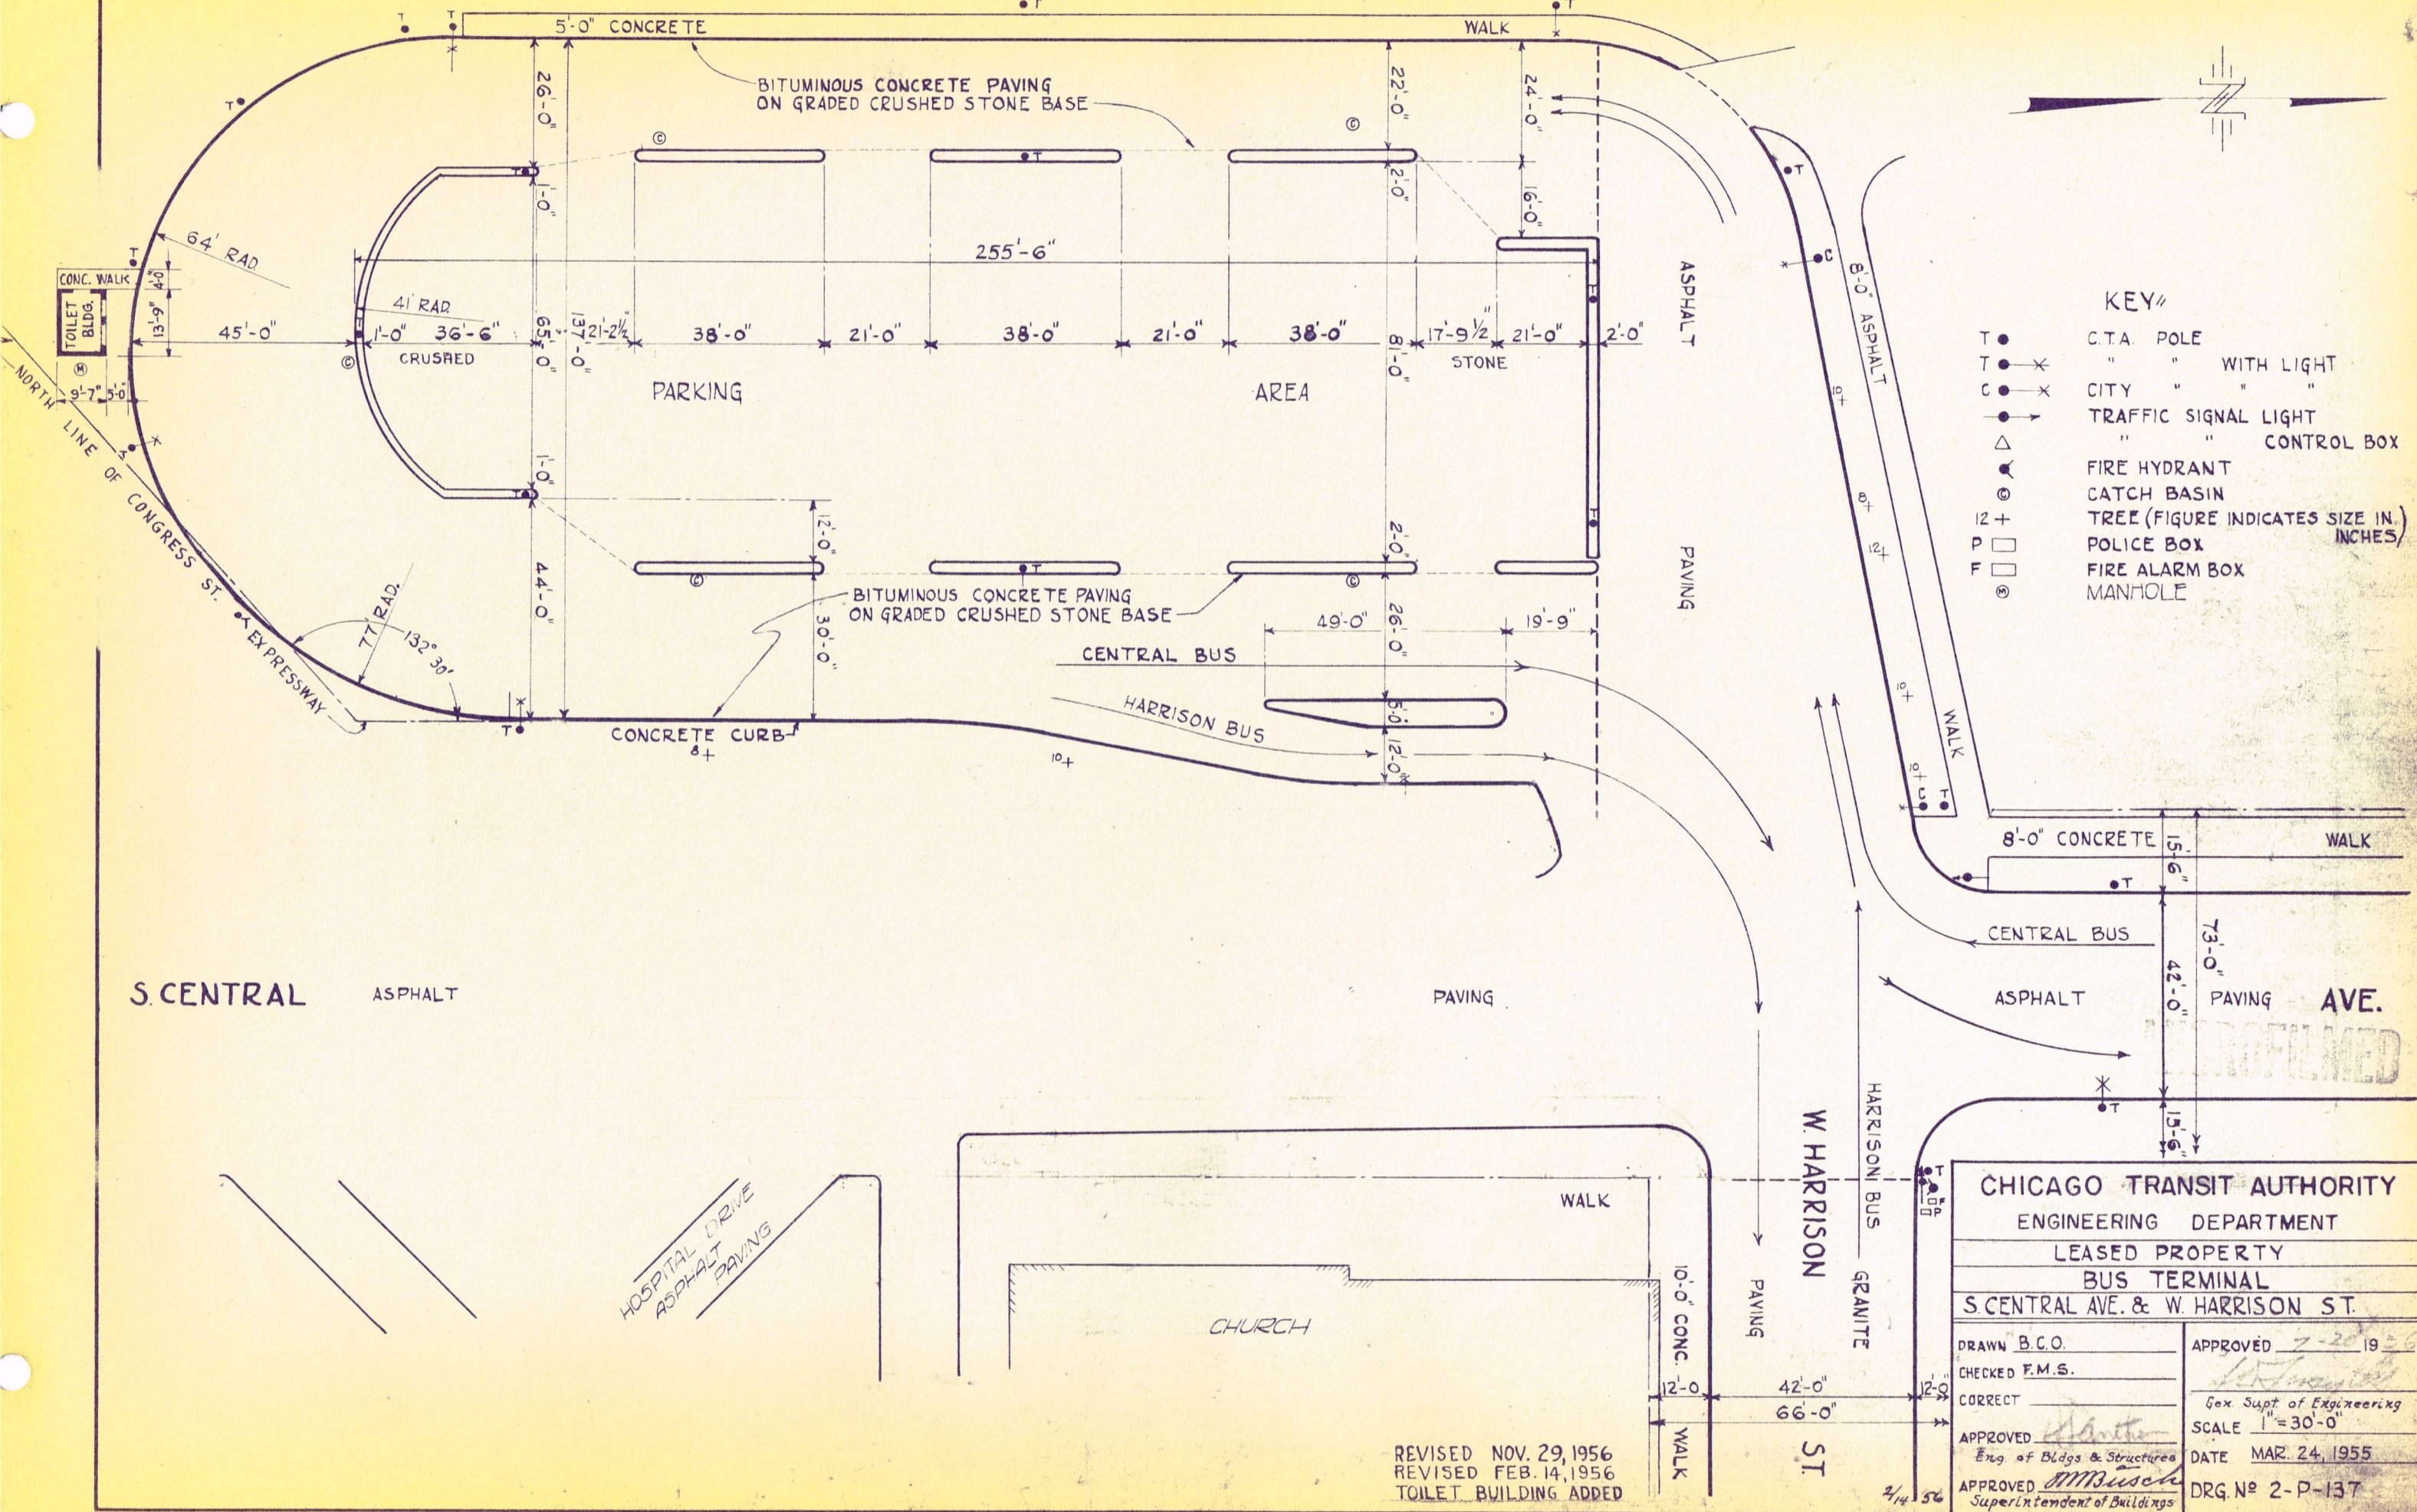

- KEY**
- T ● C.T.A. POLE
  - T ● X " " WITH LIGHT
  - C ● X CITY " " "
  - → TRAFFIC SIGNAL LIGHT
  - △ " " CONTROL BOX
  - FIRE HYDRANT
  - ⊙ CATCH BASIN
  - 12+ TREE (FIGURE INDICATES SIZE IN INCHES)
  - P □ POLICE BOX
  - F □ FIRE ALARM BOX
  - ⊙ MANHOLE

REVISED NOV. 29, 1956  
 REVISED FEB. 14, 1956  
 TOILET BUILDING ADDED

**CHICAGO TRANSIT AUTHORITY**  
 ENGINEERING DEPARTMENT  
 LEASED PROPERTY  
**BUS TERMINAL**  
 S. CENTRAL AVE. & W. HARRISON ST.

DRAWN B.C.O.	APPROVED 7-20-56
CHECKED F.M.S.	<i>[Signature]</i>
CORRECT	Gen. Supt. of Engineering
APPROVED <i>[Signature]</i>	SCALE 1" = 30'-0"
Eng. of Bldgs. & Structures	DATE MAR. 24, 1955
APPROVED <i>[Signature]</i>	DRG. No 2-P-137
Superintendent of Buildings	