


W. CHICAGO

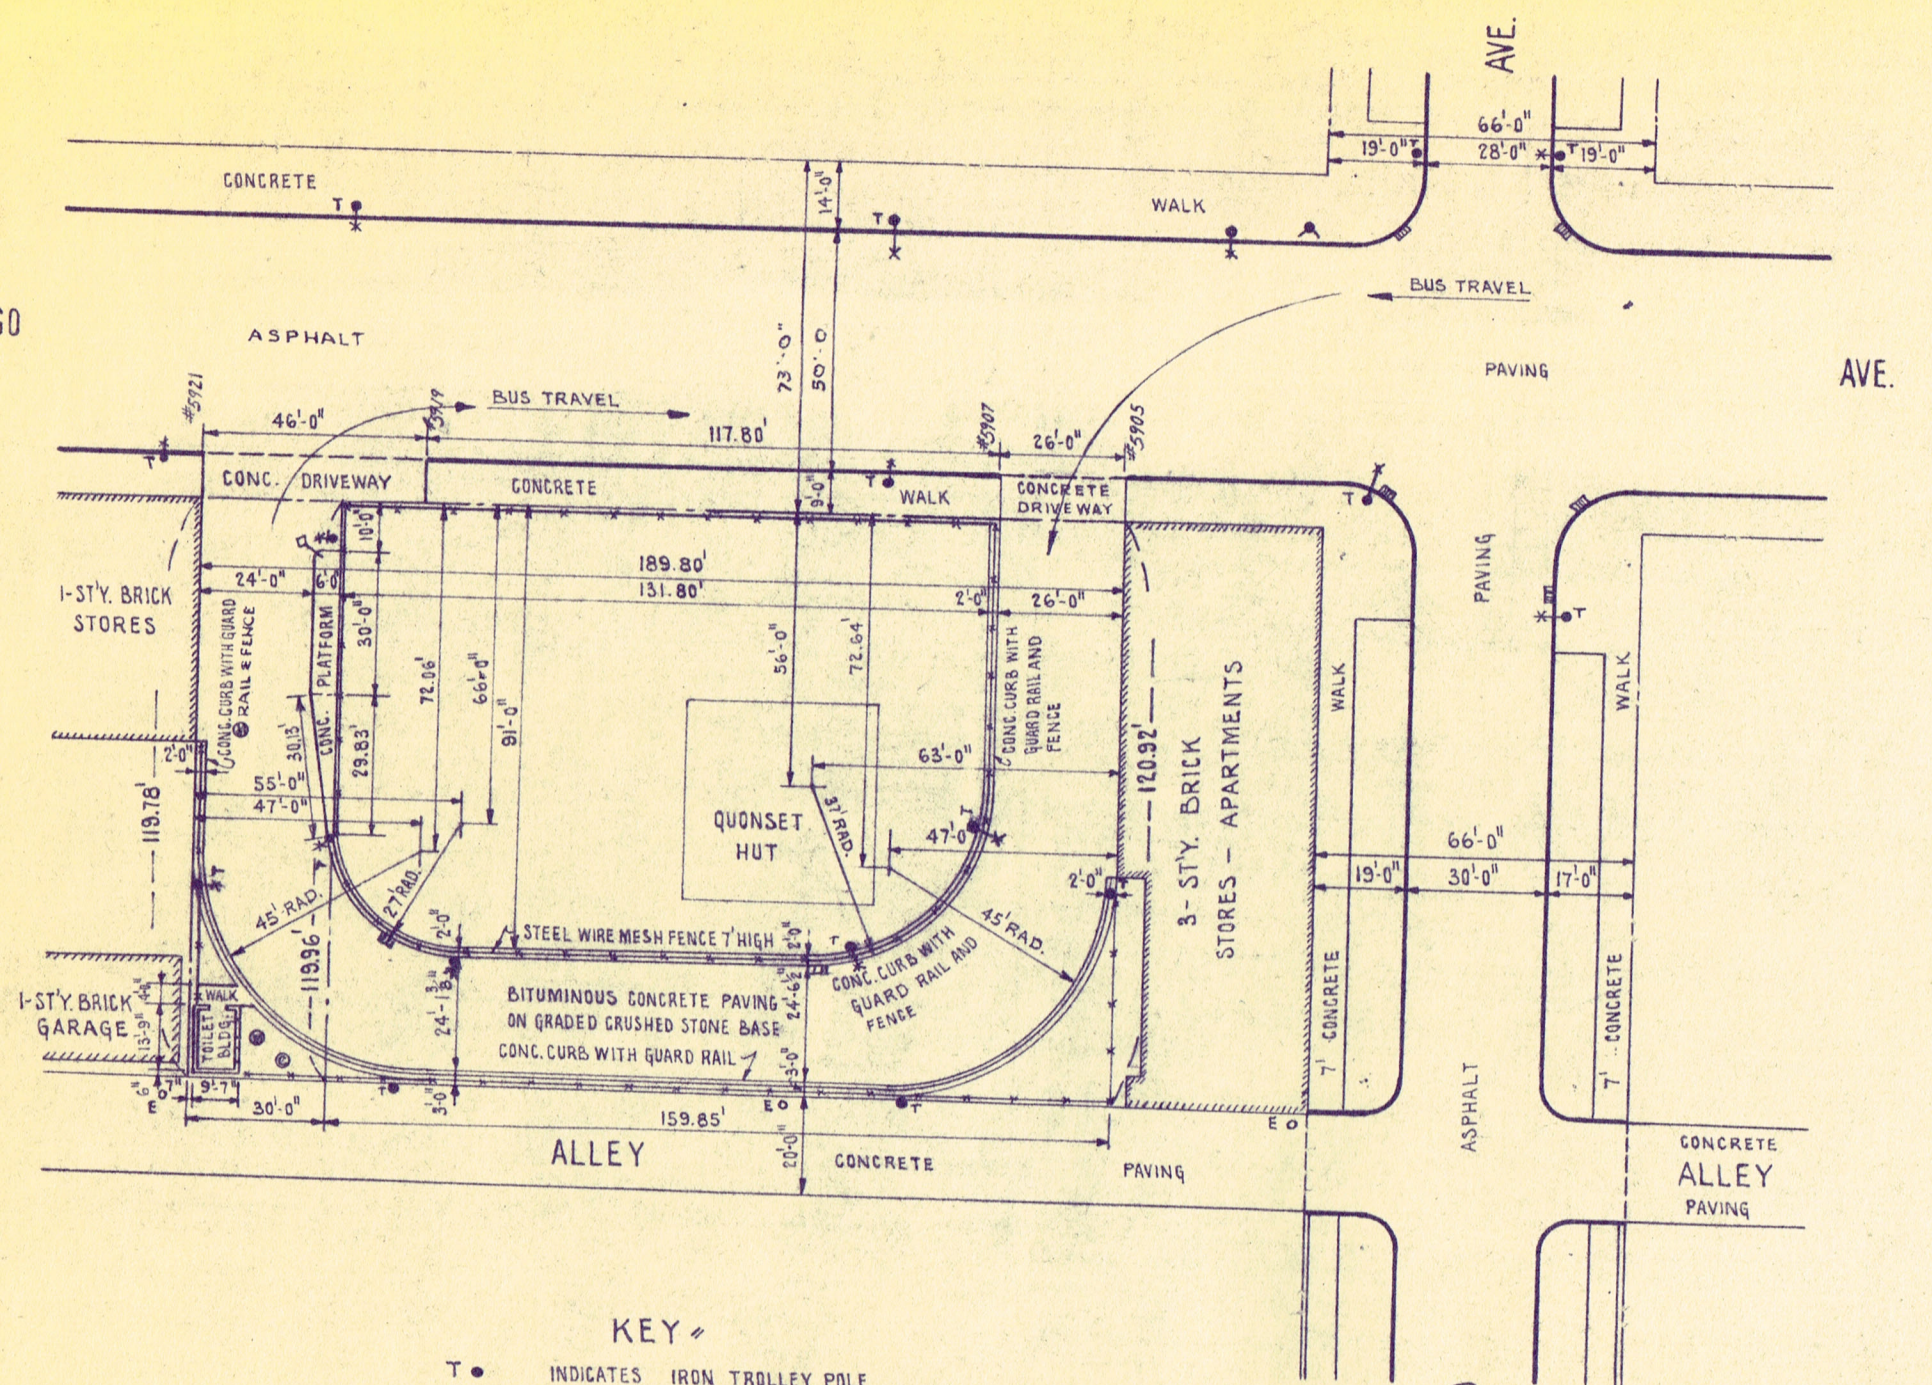

KEY

- T • INDICATES IRON TROLLEY POLE
- T x " " " WITH LIGHT
- FH • " FIRE HYDRANT
- E O " WOOD COM. ED. CO. POLE
- " MANHOLE
- ▭ " CATCH BASIN
- ▭ " INLET

REVISED JUNE 23, 1964 CCR
 REVISED FEB 2, 1960

CHICAGO TRANSIT AUTHORITY	
DEPARTMENT OF WAY AND STRUCTURES	
PROPERTY	
TROLLEY BUS TERMINAL	
W. CHICAGO AVE. W. OF N. MAYFIELD AVE.	
Dr. by H.A.P. Ch. by F.S.	Approved 10/28/1952
O.K. J. Spangenberg Chief Draftsman	Approved [Signature] Gen. Supt. of Way & Structures
Approved _____	Scale 1" = 40'-0"
Approved Oct. 20, 1952	Date OCT. 17, 1952