
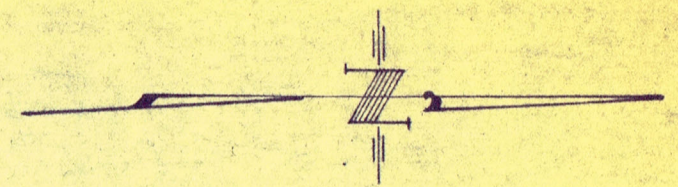


25

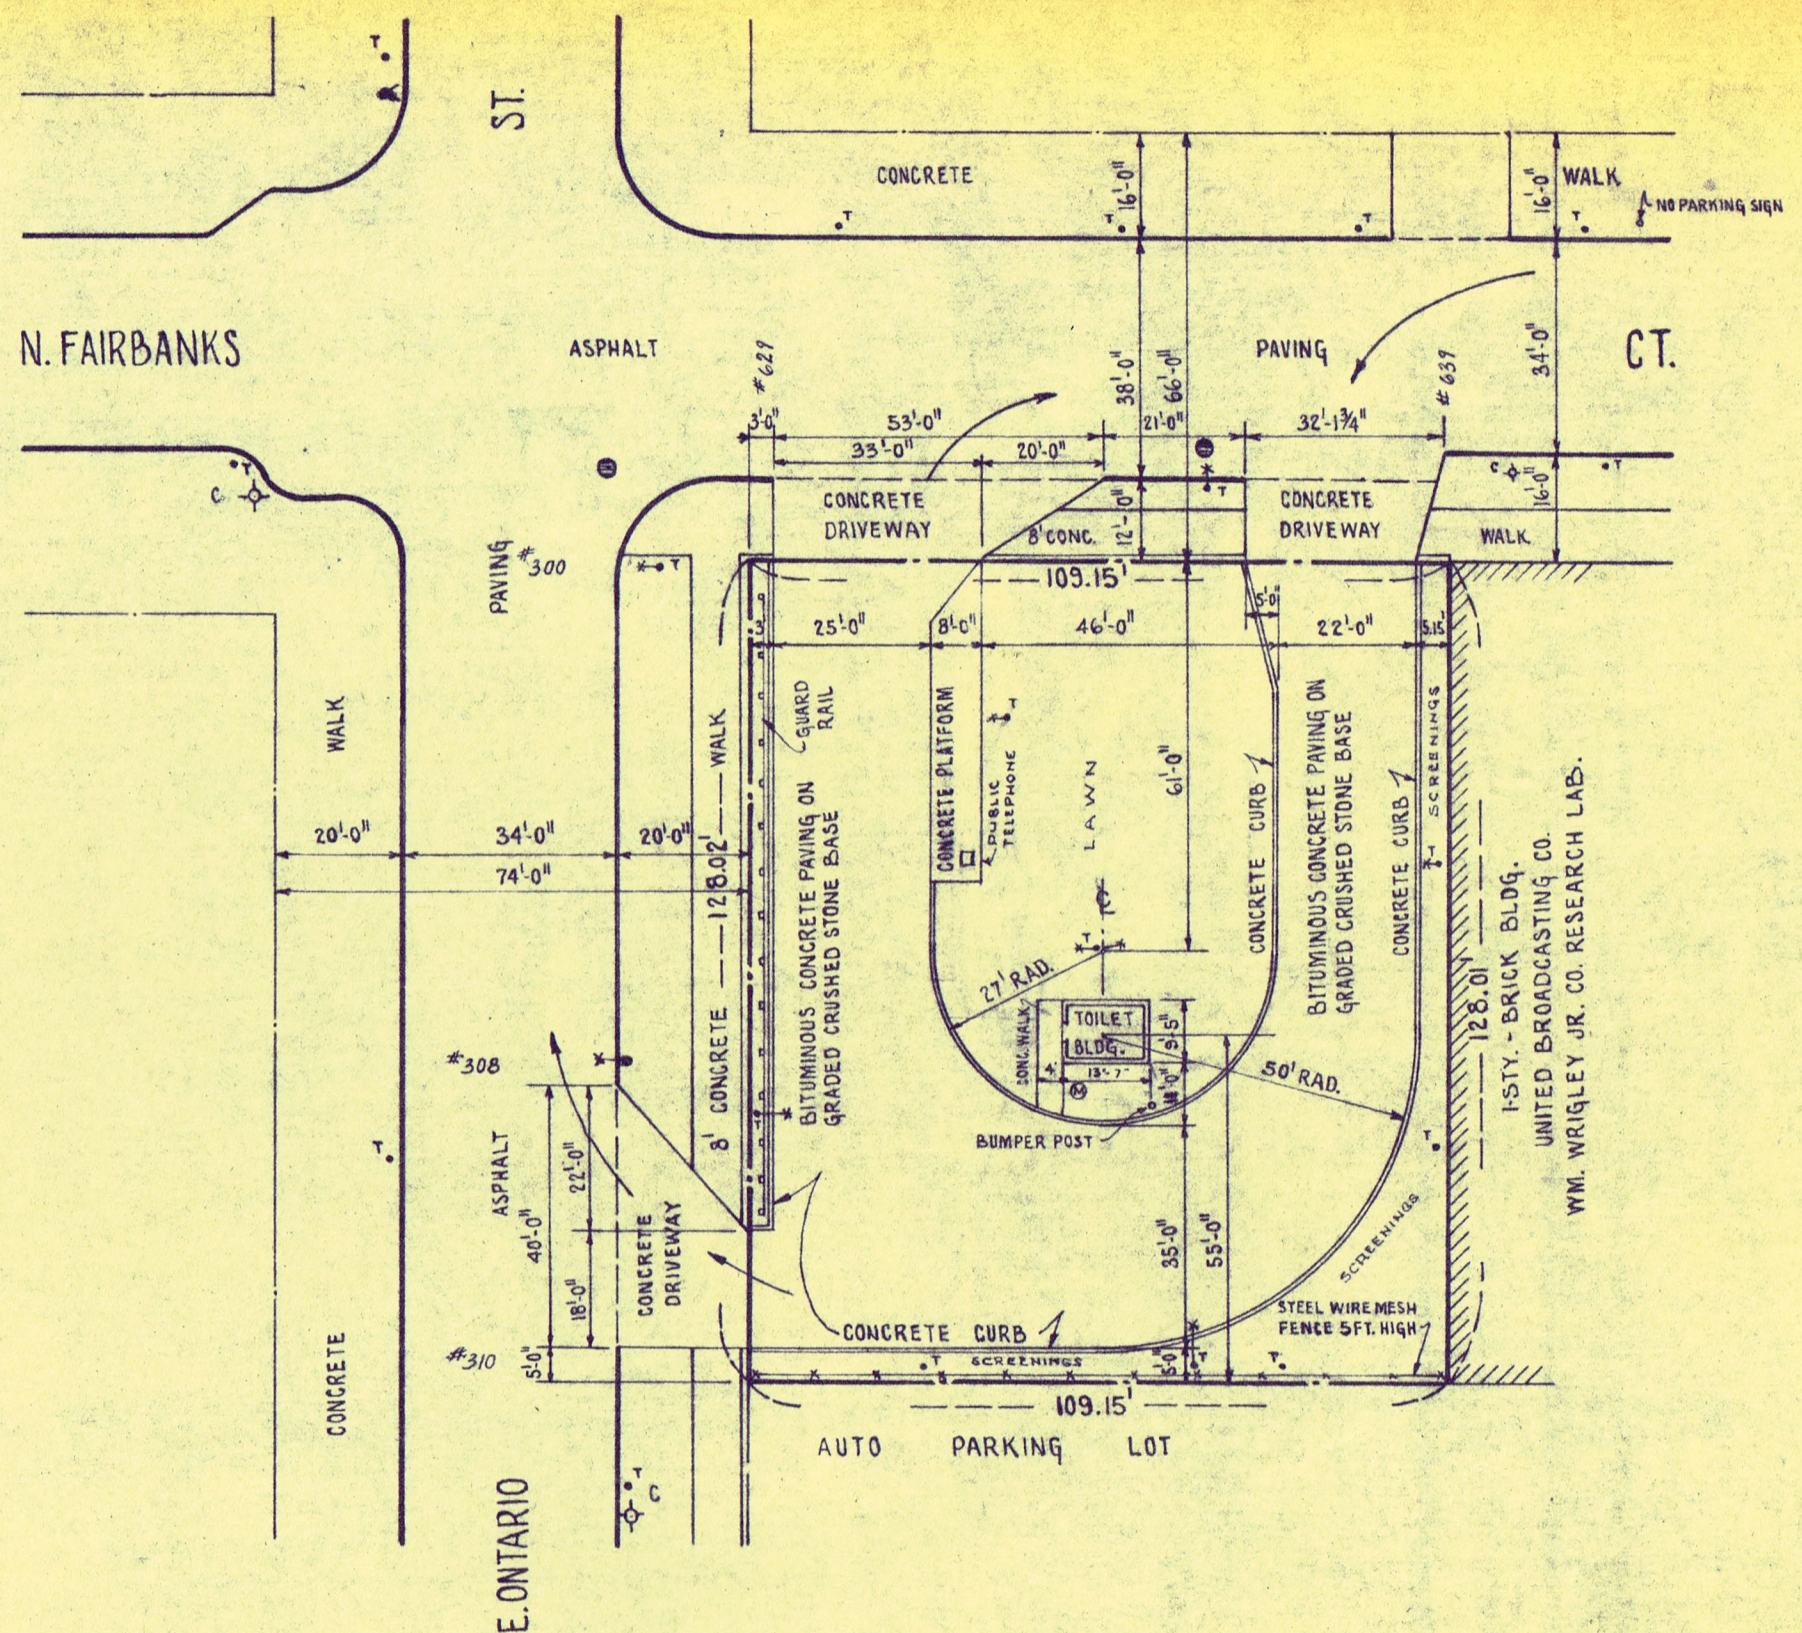

NOTE

LESSOR: NORTHWESTERN UNIVERSITY
LESSEE: CHICAGO TRANSIT AUTHORITY

KEY

- C (with circle and cross) CITY LIGHT
- ◊ STOP SIGN
- ⊗ FIRE HYDRANT
- INLET
- T (with circle) TROLLEY POLE
- ⊙ MANHOLE

MICROFILMED

REVISED FEB 3, 1960

CHICAGO TRANSIT AUTHORITY		
DEPARTMENT OF WAY AND STRUCTURES		
LEASED PROPERTY		
BUS TERMINAL		
NE. CORNER OF N. FAIRBANKS CT. & E. ONTARIO ST.		
Dr. by <u>H.A.P.</u> Ch. by <u>F.S.</u> Approved <u>10/29/52</u>		
<u>O.K. M. Langsam</u> Chief Draftsman	<u>H. G. J. Jones</u> Gen. Supt. of Way & Structures	
Approved _____	Scale <u>1"=30'-0"</u>	
Approved <u>Oct. 14 1952</u> <u>MMB</u> Supt. of Bldgs. & Drafting	Date <u>JUNE 3, 1952</u>	
	DRG. N ^o <u>2-P-84</u>	

25