


SHOPPING CENTER

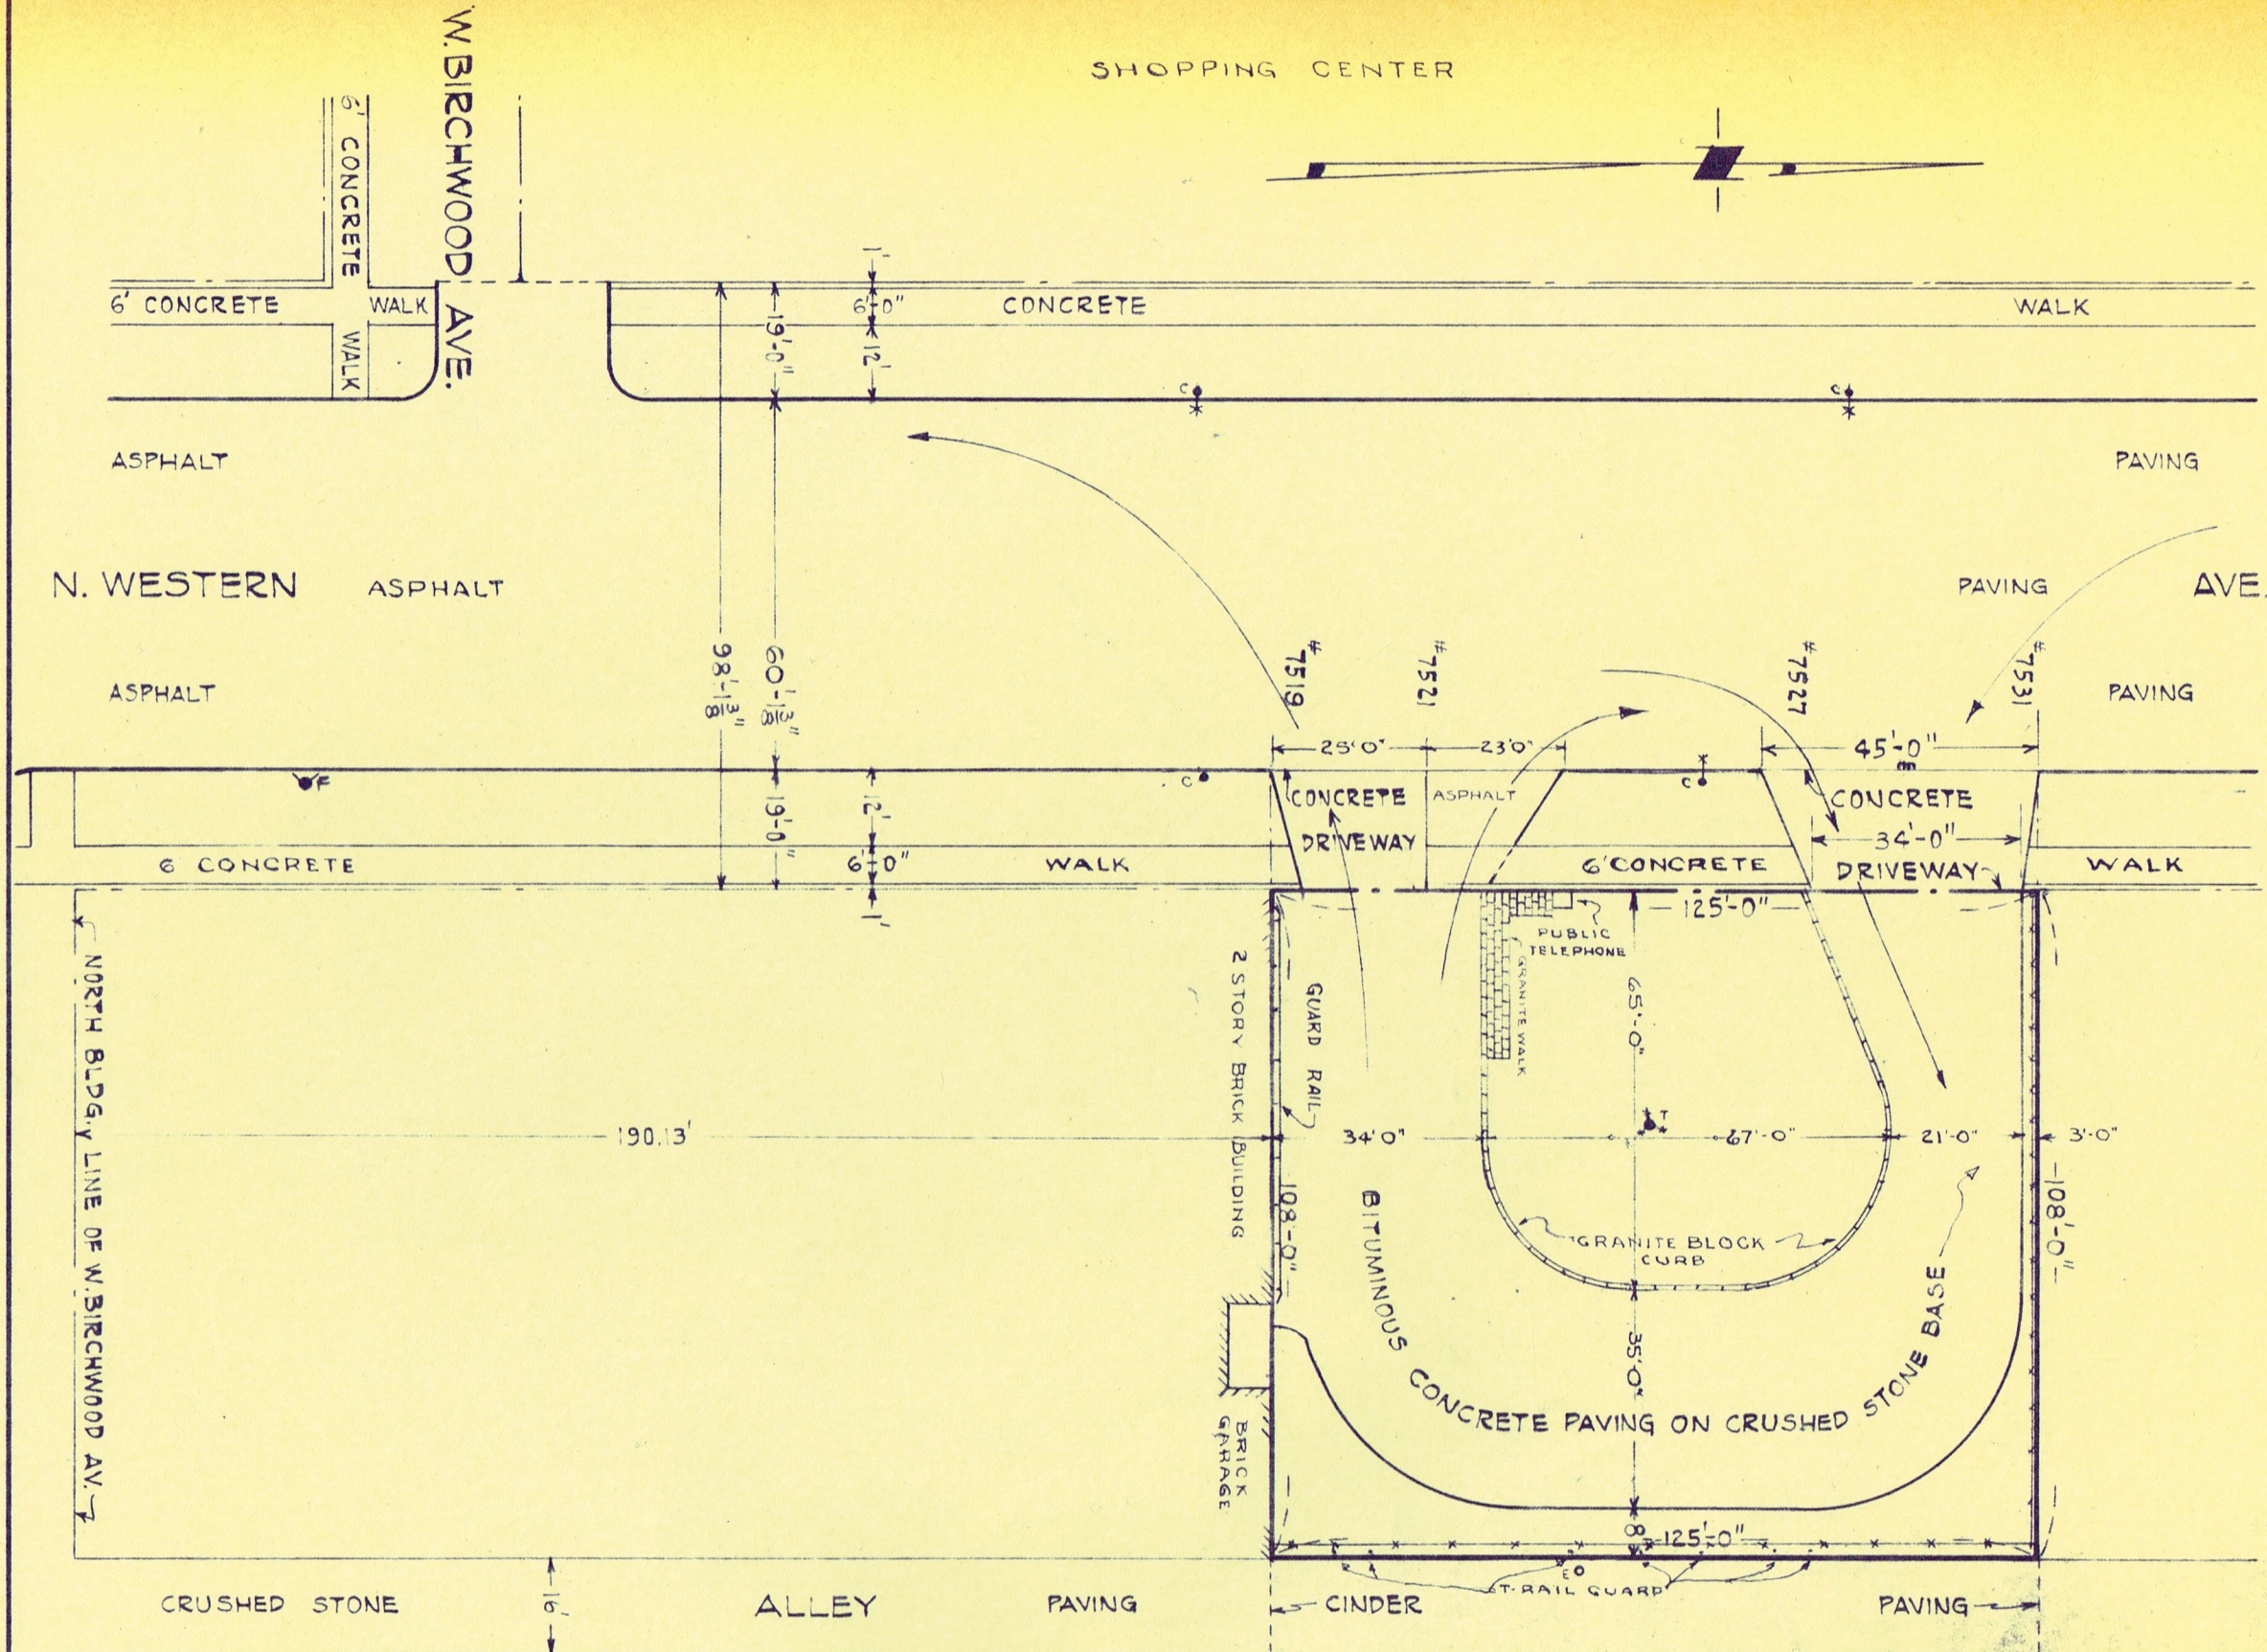

- KEY-**
- T ● INDICATES IRON TROLLEY POLE
 - F ● " FIRE HYDRANT
 - T ●* " C.T.A. POLE WITH LIGHT
 - C ● " CITY POLE
 - C ●* " " WITH LIGHT
 - E O " EDISON POLE
 - ED " CATCH BASIN

RECORDED

REVISED FEB 24, 1960

CHICAGO TRANSIT AUTHORITY
DEPARTMENT OF WAY AND STRUCTURES

PROPERTY
GAS BUS TERMINAL
N. WESTERN AV. NORTH OF W. BIRCHWOOD AV.

Dr. by F.E.K. Ch. by	Approved 7/19/50
O.K. <i>[Signature]</i> Chief Draftsman	<i>[Signature]</i> Gen. Supt. of Way & Structures
Approved _____	Scale 1" = 30'-0"
Approved July 19 1950	Date AUG. 16, 1950
<i>[Signature]</i> Supt. of Bldgs. & Drafting	DRG. No 2-P-31