


F O R E S T P A R K

CONCORDIA CEMETERY

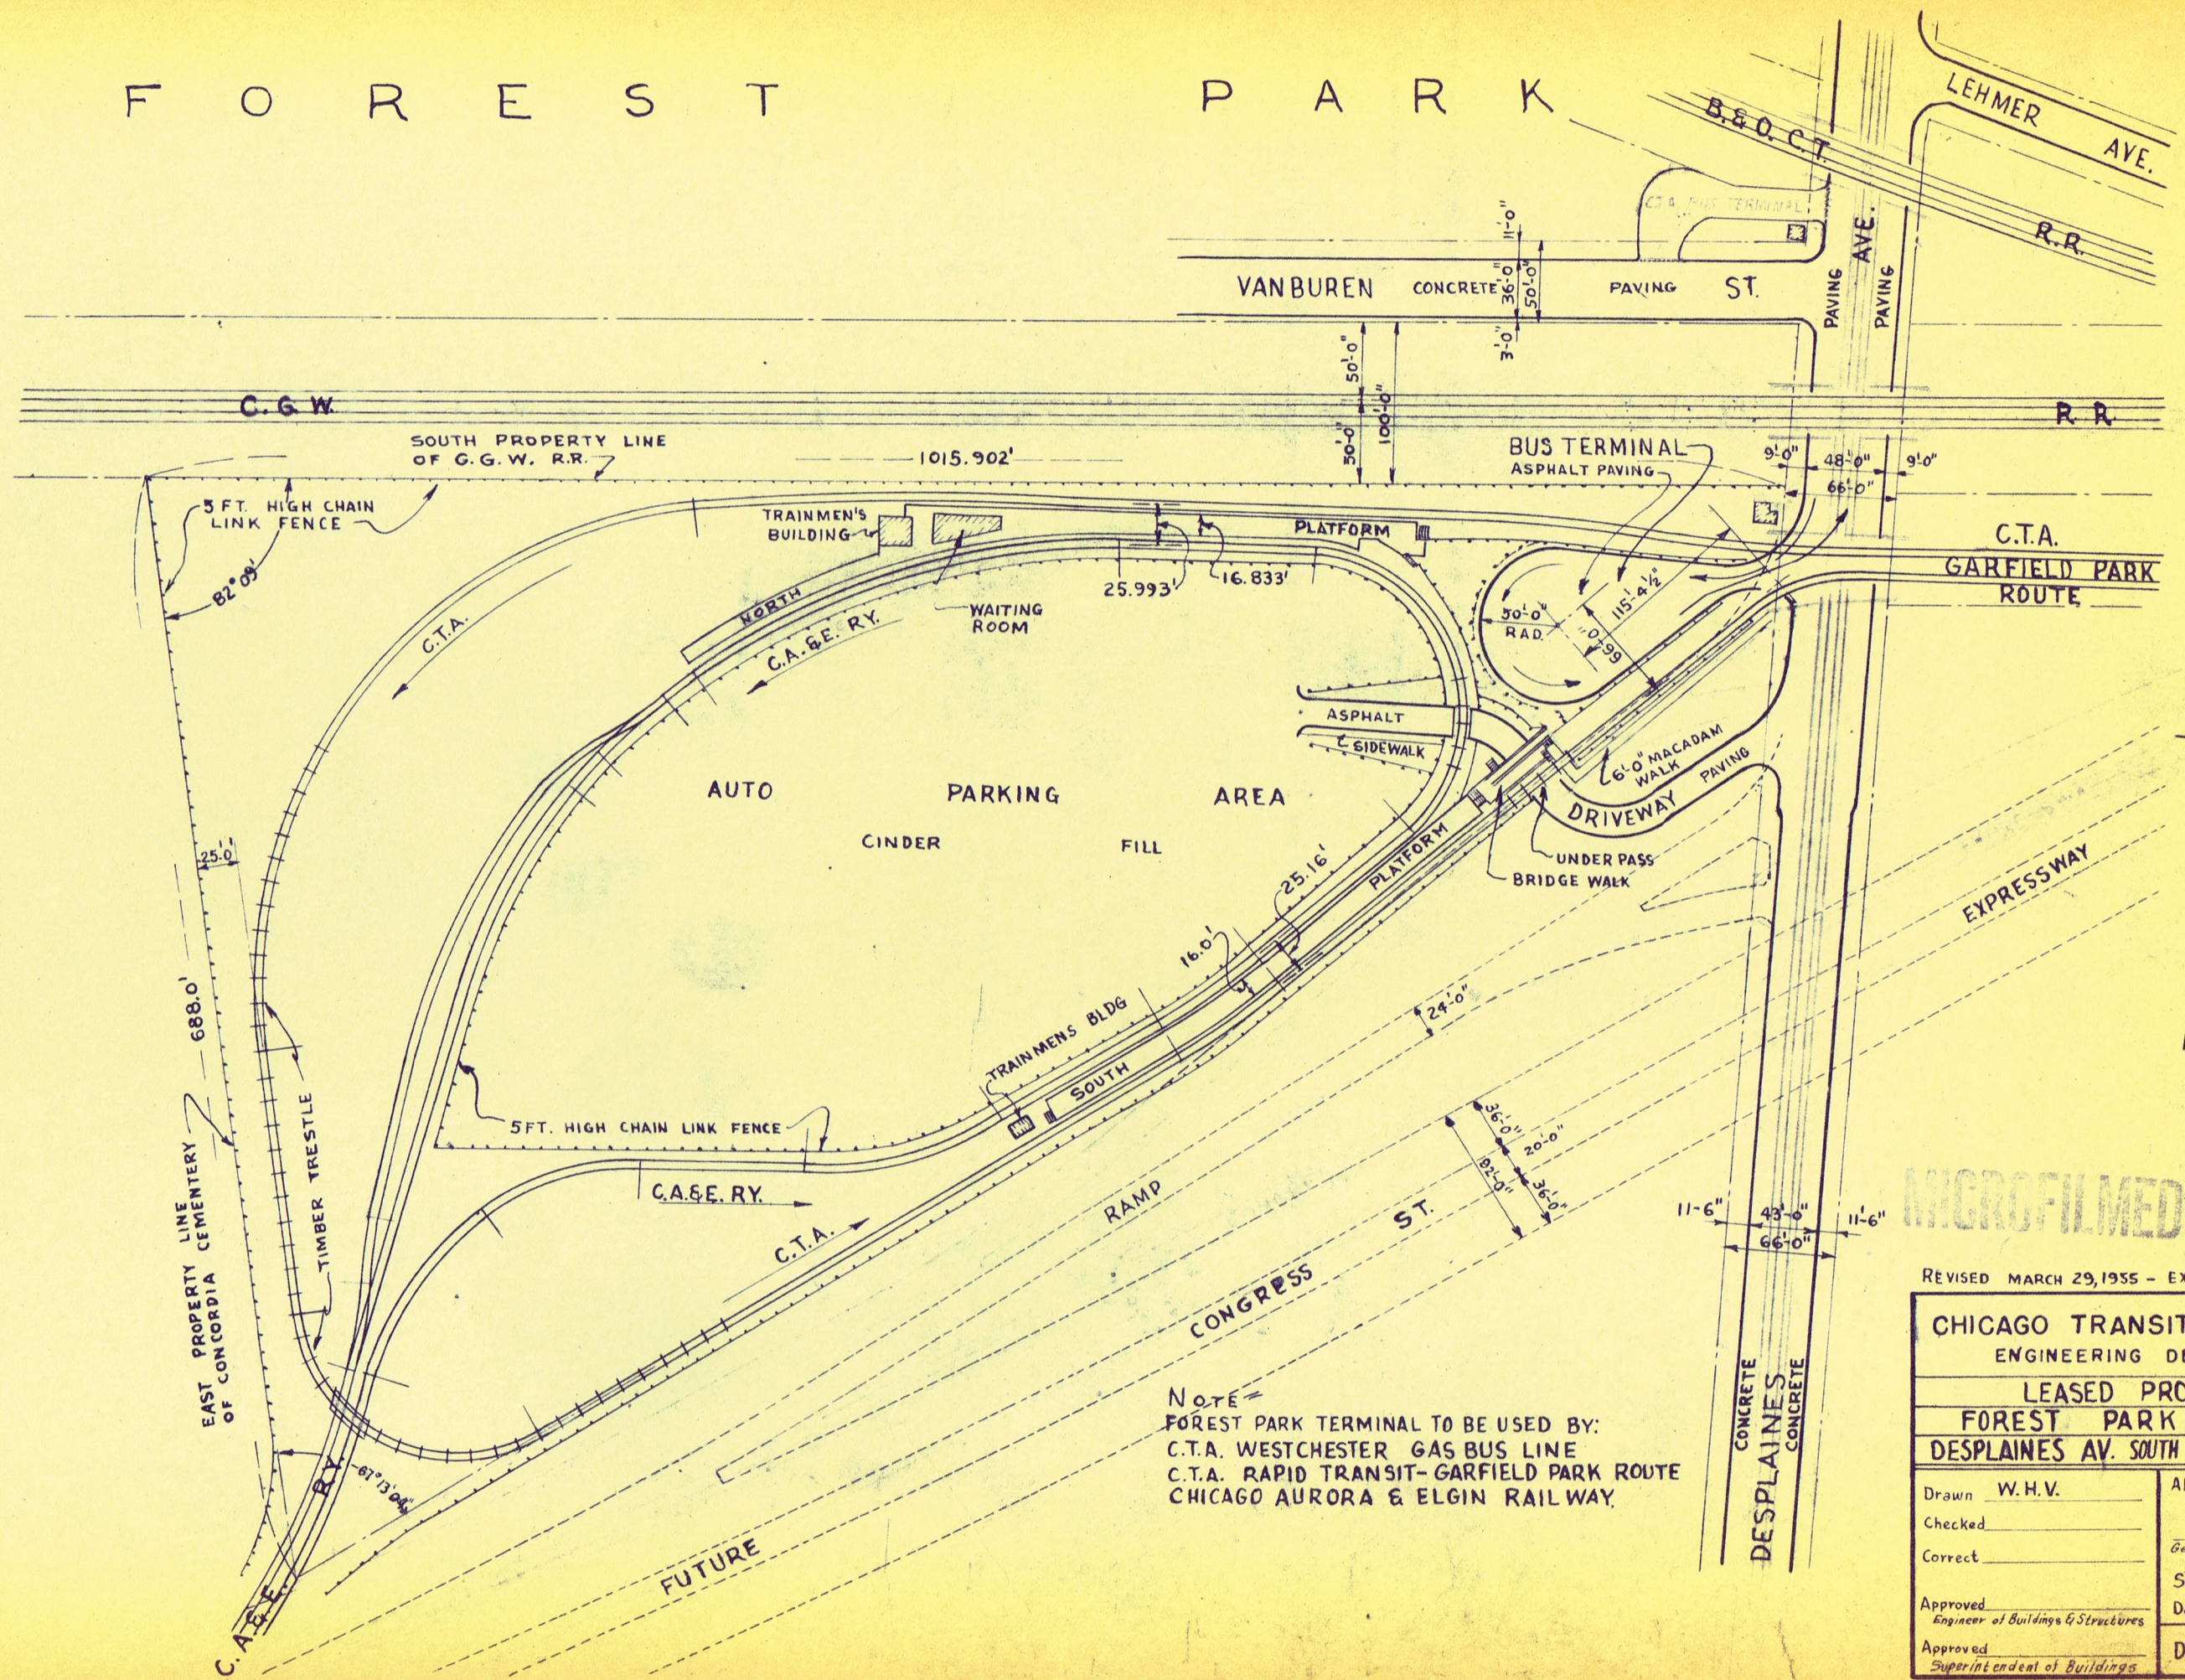

NOTE =
 FOREST PARK TERMINAL TO BE USED BY:
 C.T.A. WESTCHESTER GAS BUS LINE
 C.T.A. RAPID TRANSIT-GARFIELD PARK ROUTE
 CHICAGO AURORA & ELGIN RAILWAY.

MICROFILMED

REVISED MARCH 29, 1955 - EXPRESSWAY ALINEMENT

CHICAGO TRANSIT AUTHORITY ENGINEERING DEPARTMENT	
LEASED PROPERTY FOREST PARK TERMINAL DESPLAINES AV. SOUTH OF VANBUREN ST.	
Drawn W.H.V.	APPROVED
Checked _____	General Sup ^s . of Engineering
Correct _____	Scale 1" = 100'-0"
Approved _____	Date JANUARY 21, 1955
Approved _____	DRG. No. 2-P-132